


Appendix A-1: Proposed Refinements Basis for Engineering Design (1 of 3)

Durham-Orange Light Rail Transit Project



September 2018

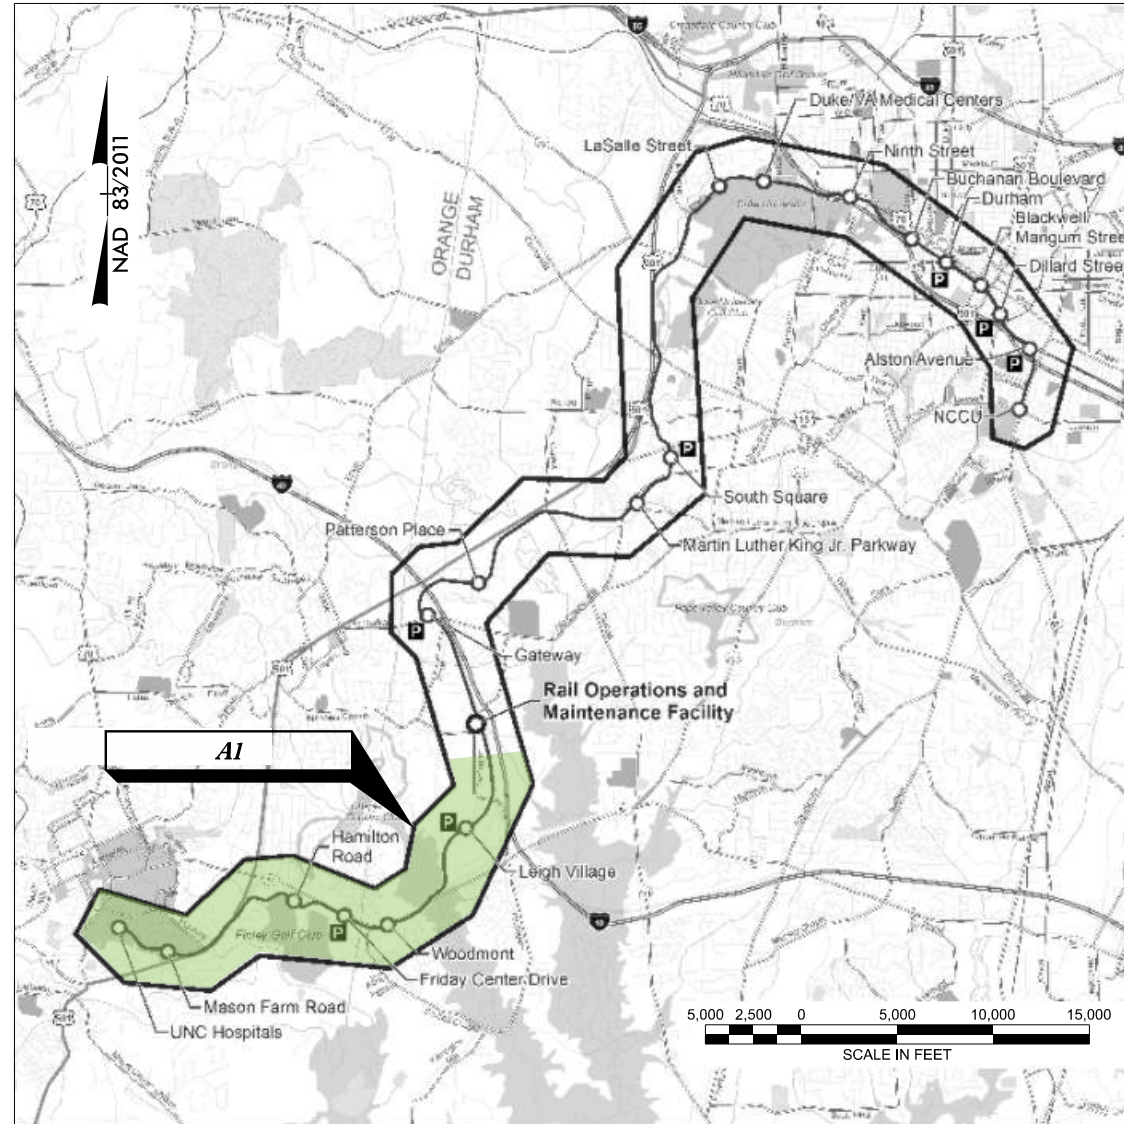

DURHAM-ORANGE LIGHT RAIL TRANSIT PROJECT

APPENDIX A1

- STATIONS: UNC STATION
MASON FARM ROAD STATION
HAMILTON ROAD STATION
FRIDAY CENTER DRIVE STATION
WOODMONT STATION
LEIGH VILLAGE STATION***

PLOT DRIVER: DO-LRT_11x17_PDF-plotter.dgn
USER: MWARRINE
DATE: 9/13/2018
TIME: 12:33:57 PM
FILE: ...Sheets\PW-TKCV-G0001.dgn



GENERAL ENGINEERING CONSULTANT

THE PREPARATION OF THESE DRAWINGS HAS BEEN FINANCED IN PART THROUGH THE U.S. DEPARTMENT OF TRANSPORTATION, FEDERAL TRANSIT ADMINISTRATION, THE STATE OF NORTH CAROLINA, AND DURHAM AND ORANGE COUNTIES.

PLOT DRIVER: DO-LRT_11x17_PDF-phtcfq
 USER: MWARRINE
 FILE: ...Sheets\PW-TKCV-IDX001.dgn
 DATE: 9/13/2018
 TIME: 12:34:00 PM

UNCHECKED WORK PROJECT

APPENDIX A1							TITLE OF DRAWING
50% PLANS SHEET NUMBER	75% PLANS SHEET NUMBER	90% PLANS SHEET NUMBER	100% PLANS SHEET NUMBER	DRAWING NUMBER	SCROLL PLOT DRAWING NUMBER	ASTERISK FOR 50% PLANS	
VOLUME 1 of 1							
GENERAL							
1				PW-TKCV-GD001		*	COVER SHEET
2				PW-TKCV-IDX001		*	ENVIRONMENTAL DESIGN INDEX OF DRAWINGS
PLAN SHEETS							
1				PW-TKCV-ALN-001		*	ENVIRONMENTAL DESIGN PLAN SHEET
2				PW-TKCV-ALN-002		*	ENVIRONMENTAL DESIGN PLAN SHEET
3				PW-TKCV-ALN-003		*	ENVIRONMENTAL DESIGN PLAN SHEET
4				PW-TKCV-ALN-004		*	ENVIRONMENTAL DESIGN PLAN SHEET
5				PW-TKCV-ALN-005		*	ENVIRONMENTAL DESIGN PLAN SHEET
6				PW-TKCV-ALN-006		*	ENVIRONMENTAL DESIGN PLAN SHEET
7				PW-TKCV-ALN-007		*	ENVIRONMENTAL DESIGN PLAN SHEET
8				PW-TKCV-ALN-008		*	ENVIRONMENTAL DESIGN PLAN SHEET
9				PW-TKCV-ALN-009		*	ENVIRONMENTAL DESIGN PLAN SHEET
10				PW-TKCV-ALN-010		*	ENVIRONMENTAL DESIGN PLAN SHEET

PRELIMINARY PLANS
 DO NOT USE FOR CONSTRUCTION
 DOCUMENT NOT CONSIDERED FINAL
 UNLESS ALL SIGNATURES ARE COMPLETED

DESIGNED BY:
MED
 DRAWN BY:
MED
 CHECKED BY:
JG
 DATE:



DURHAM-ORANGE LIGHT RAIL TRANSIT PROJECT

ENGINEERING DESIGN INDEX OF SHEETS

DRAWING NO.: _____ SHEET NO.: _____ REV. _____

PLOT DRIVER: DO-LRT_ILX17_PDF_COLOR.plt
 USER: MWARRINE
 FILE: PW-TKV-ALN-001
 DATE: 9/24/2018
 TIME: 3:08:06 PM



LEGEND	BRIDGE PIERS: ●●—	ELEVATED TRACK: —	BELOW GRADE TRACK: —	RETAINING WALLS: —	ROW: —	PROPOSED ROADWAY: —
	AT-GRADE TRACK: —	STATION: STATION	DEMOLITION: ▨	WETLANDS AND STREAMS: - - -	SIDEWALK /MULTI USE PATH: —	*DEMOLITION OF ODUM VILLAGE BY UNC

PRELIMINARY PLANS

DO NOT USE FOR CONSTRUCTION
 DOCUMENT NOT CONSIDERED FINAL
 UNLESS ALL SIGNATURES ARE COMPLETED

DESIGNED BY: MED
DRAWN BY: MED
CHECKED BY: JG
DATE:




HDR
HDR Engineering, Inc.
 555 Fayetteville Street, Suite 900
 Raleigh, NC 27601-3034

GO Triangle

DURHAM-ORANGE LIGHT RAIL TRANSIT PROJECT

**ENGINEERING DESIGN
 PLAN SHEET**

DRAWING NO.:	SHEET NO.: 01	REV.
--------------	---------------	------

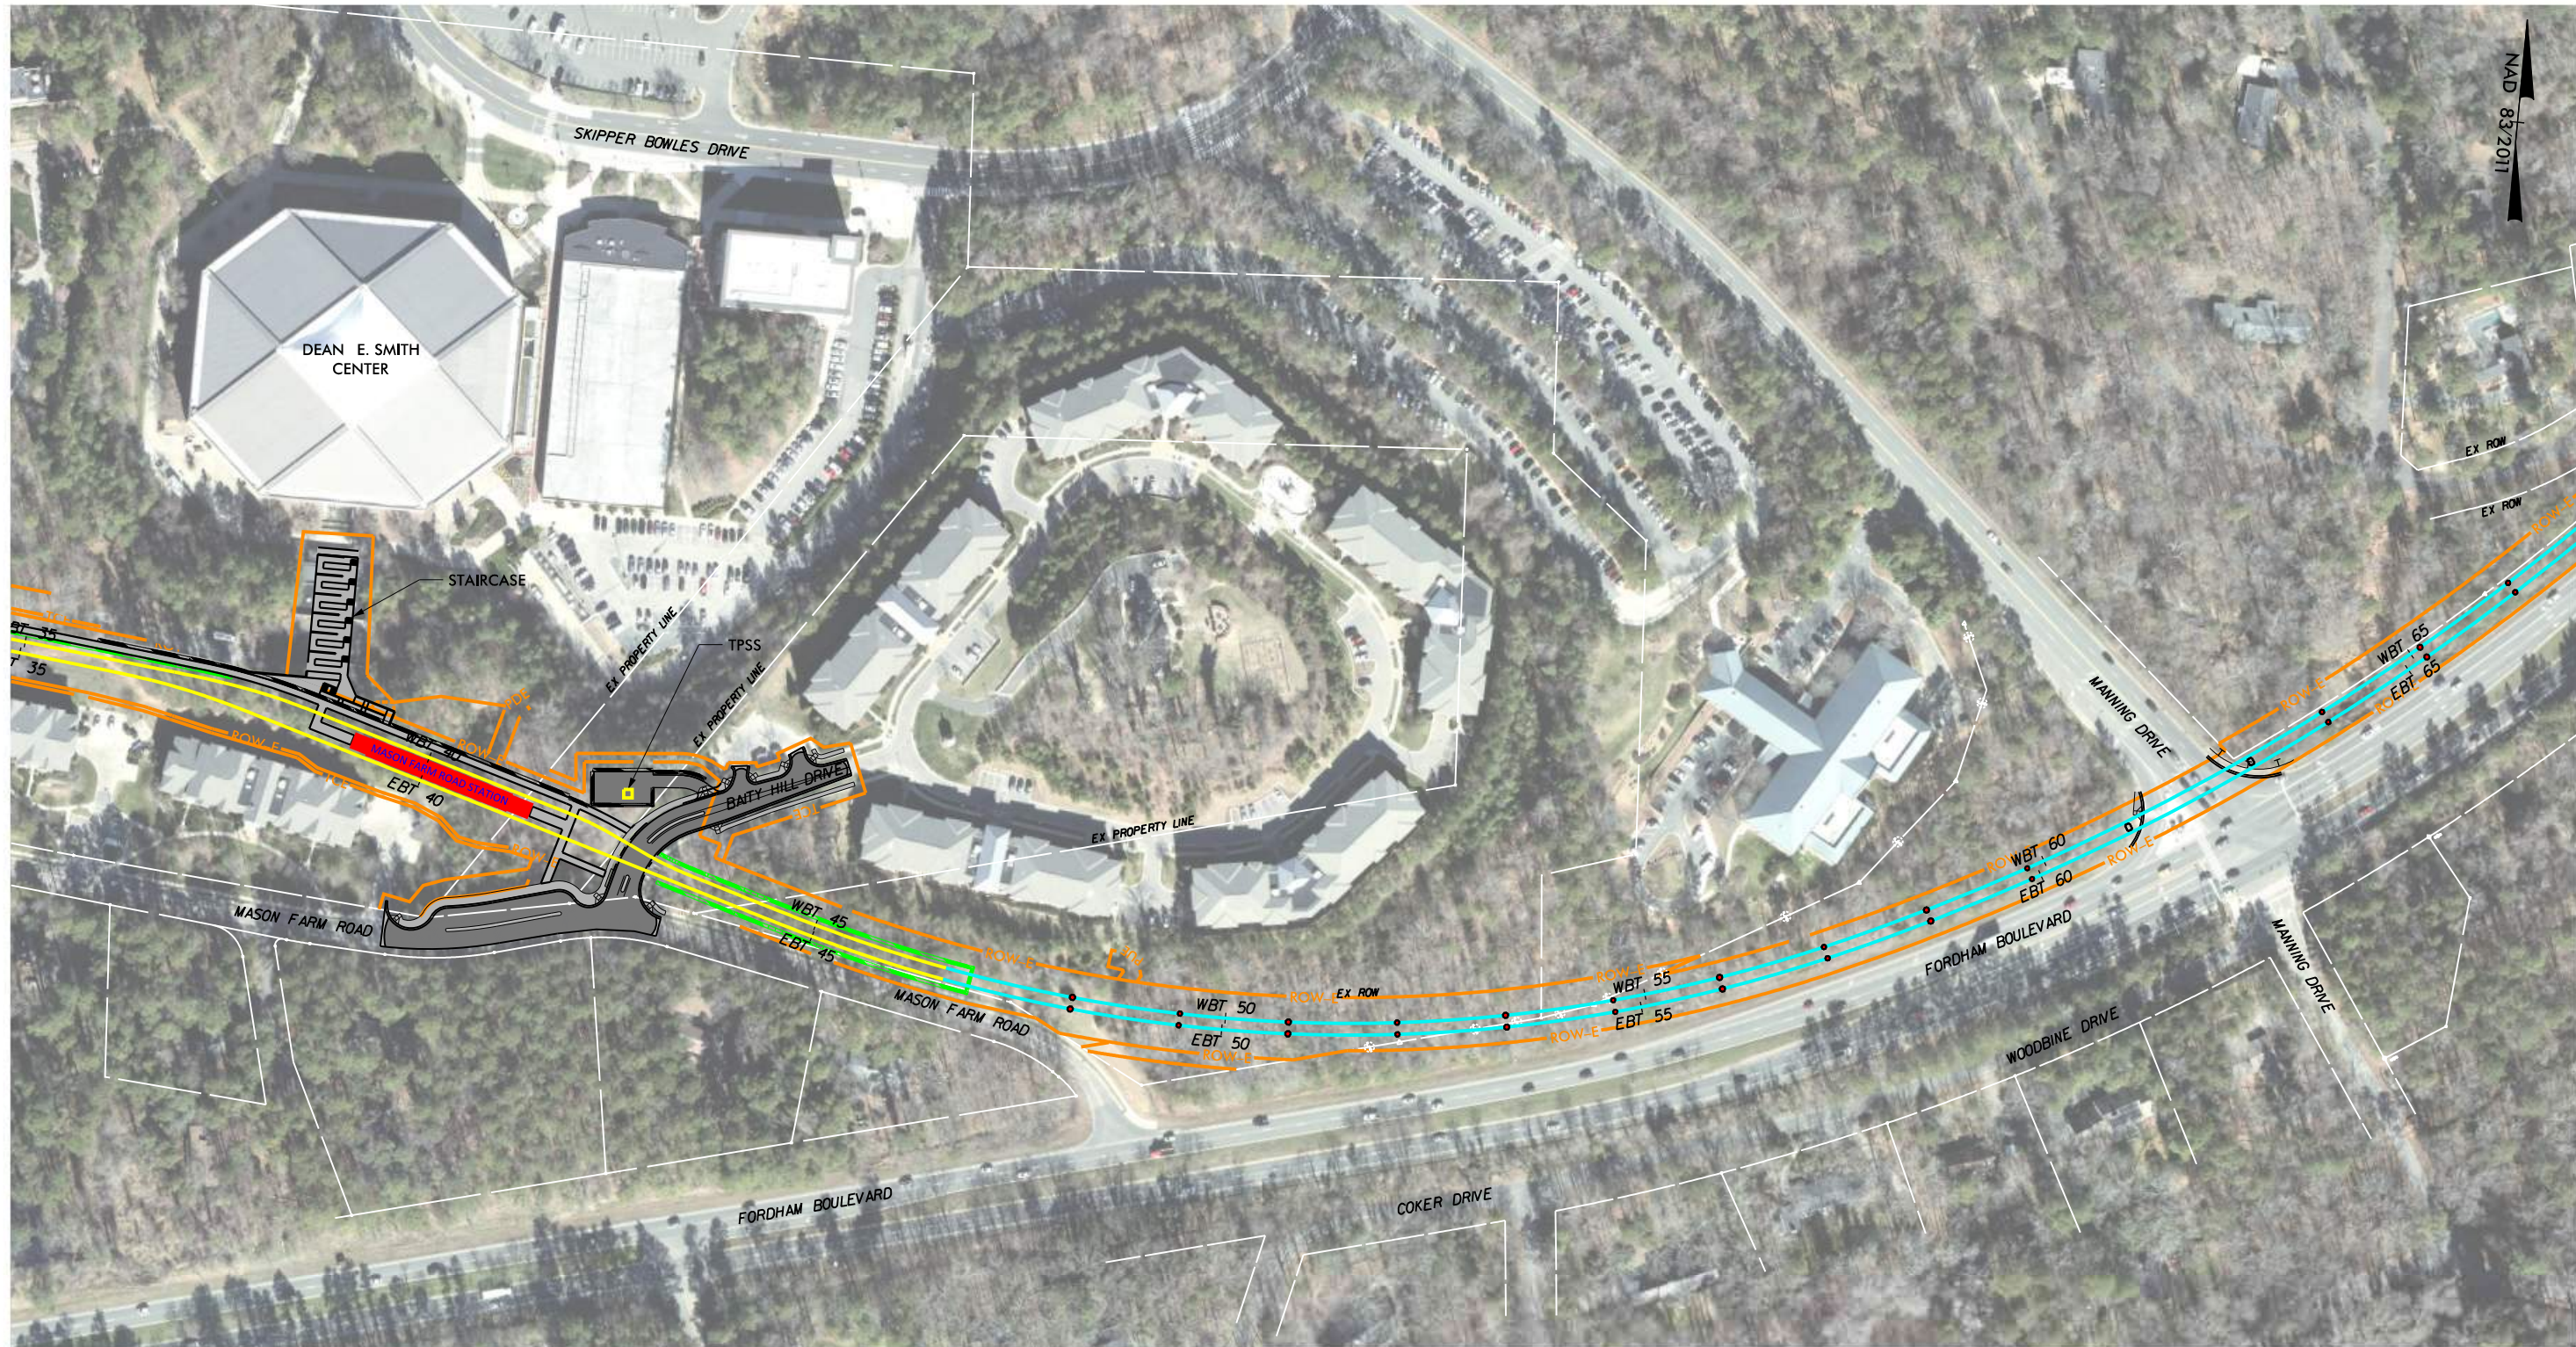

- LEGEND**
- BRIDGE PIERS: ●●
 - ELEVATED TRACK: —
 - BELOW GRADE TRACK: —
 - RETAINING WALLS: —
 - ROW: —
 - PROPOSED ROADWAY: —
 - AT-GRADE TRACK: —
 - STATION: STATION
 - DEMOLITION: ▨
 - WETLANDS AND STREAMS: - - -
 - SIDEWALK /MULTI USE PATH: —

PLOT DRIVER: DO-LRT_ILX17_PDF_COLOR.plt
 USER: MWARRINE
 FILE: PW-TKV-ALN-002.dgn
 DATE: 9/20/2018
 TIME: 8:49:24 AM

PRELIMINARY PLANS
 DO NOT USE FOR CONSTRUCTION
 DOCUMENT NOT CONSIDERED FINAL
 UNLESS ALL SIGNATURES ARE COMPLETED

DESIGNED BY:
 MED
 DRAWN BY:
 MED
 CHECKED BY:
 JG
 DATE:




HDR Engineering, Inc.
 555 Fayetteville Street, Suite 900
 Raleigh, NC 27601-3034

DURHAM-ORANGE LIGHT RAIL TRANSIT PROJECT

**ENGINEERING DESIGN
 PLAN SHEET**

DRAWING NO.:	SHEET NO.:	REV.:
	02	

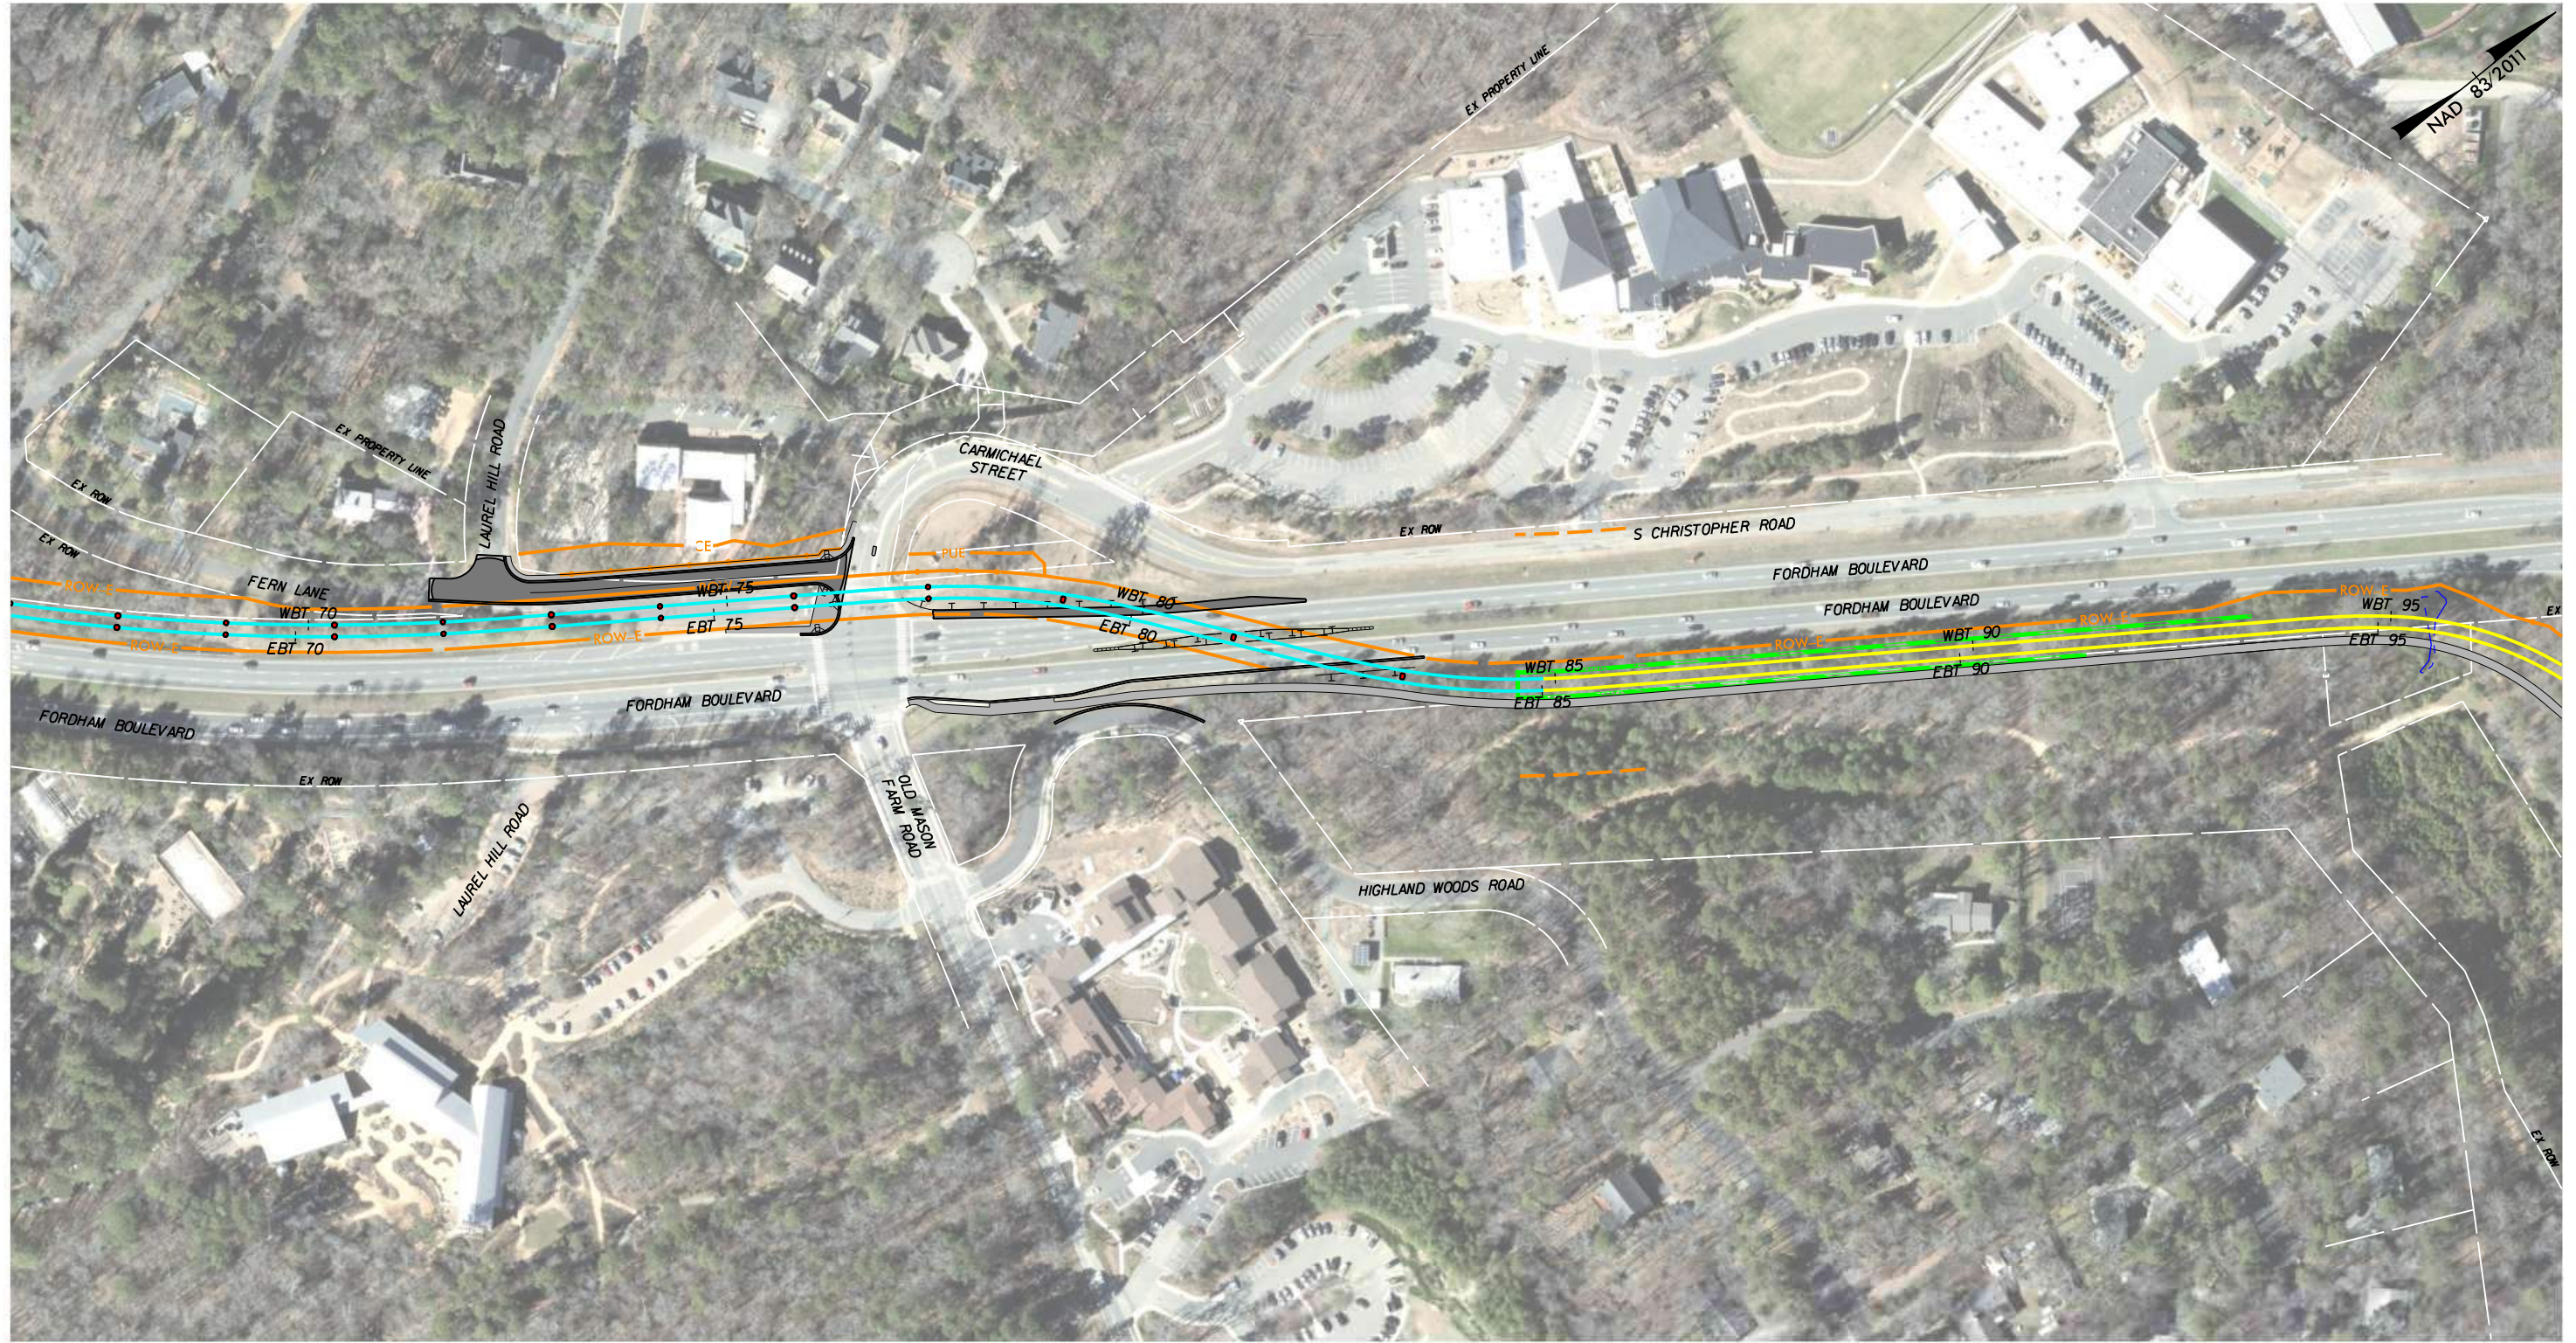

- LEGEND**
- BRIDGE PIERS: ●●—
 - ELEVATED TRACK: —
 - BELOW GRADE TRACK: —
 - RETAINING WALLS: —
 - ROW: —
 - PROPOSED ROADWAY: —
 - AT-GRADE TRACK: —
 - STATION: STATION
 - DEMOLITION: ▨
 - WETLANDS AND STREAMS: - - -
 - SIDEWALK /MULTI USE PATH: —

PLOT DRIVER: DO-LRT_11X17_PDF_COLOR.plt
 USER: MWARRINE
 FILE: PW-TKV-ALN-003.dgn
 DATE: 9/20/2018
 TIME: 8:49:43 AM

PRELIMINARY PLANS

DO NOT USE FOR CONSTRUCTION

DOCUMENT NOT CONSIDERED FINAL
UNLESS ALL SIGNATURES ARE COMPLETED

DESIGNED BY: MED
 DRAWN BY: MED
 CHECKED BY: JG
 DATE:

0 50 100 200
HORIZONTAL

--	--	--	--

HDR

HDR Engineering, Inc.
 555 Fayetteville Street, Suite 900
 Raleigh, NC 27601-3034

GO Triangle

DURHAM-ORANGE LIGHT RAIL TRANSIT PROJECT

ENGINEERING DESIGN PLAN SHEET

DRAWING NO.: SHEET NO.: 03 REV.




- LEGEND**
- BRIDGE PIERS: ●●—
 - ELEVATED TRACK: —
 - BELOW GRADE TRACK: —
 - RETAINING WALLS: —
 - ROW: —
 - PROPOSED ROADWAY: —
 - AT-GRADE TRACK: —
 - STATION: STATION
 - DEMOLITION: ▨
 - WETLANDS AND STREAMS: - - -
 - SIDEWALK /MULTI USE PATH: —

PLOT DRIVER: DO-LRT_ILX17_PDF_COLOR.plt
 USER: MWARRINE
 FILE: PW-TKV-ALN-004.dgn
 DATE: 9/20/2018
 TIME: 10:02:08 AM

PRELIMINARY PLANS
 DO NOT USE FOR CONSTRUCTION
 DOCUMENT NOT CONSIDERED FINAL
 UNLESS ALL SIGNATURES ARE COMPLETED

DESIGNED BY:
MED
 DRAWN BY:
MED
 CHECKED BY:
JG
 DATE:

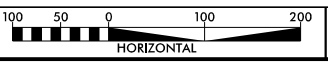


HDR Engineering, Inc.
 555 Fayetteville Street, Suite 900
 Raleigh, NC 27601-3034

DURHAM-ORANGE LIGHT RAIL TRANSIT PROJECT

**ENGINEERING DESIGN
PLAN SHEET**

DRAWING NO.:	SHEET NO.:	REV.:
	04	

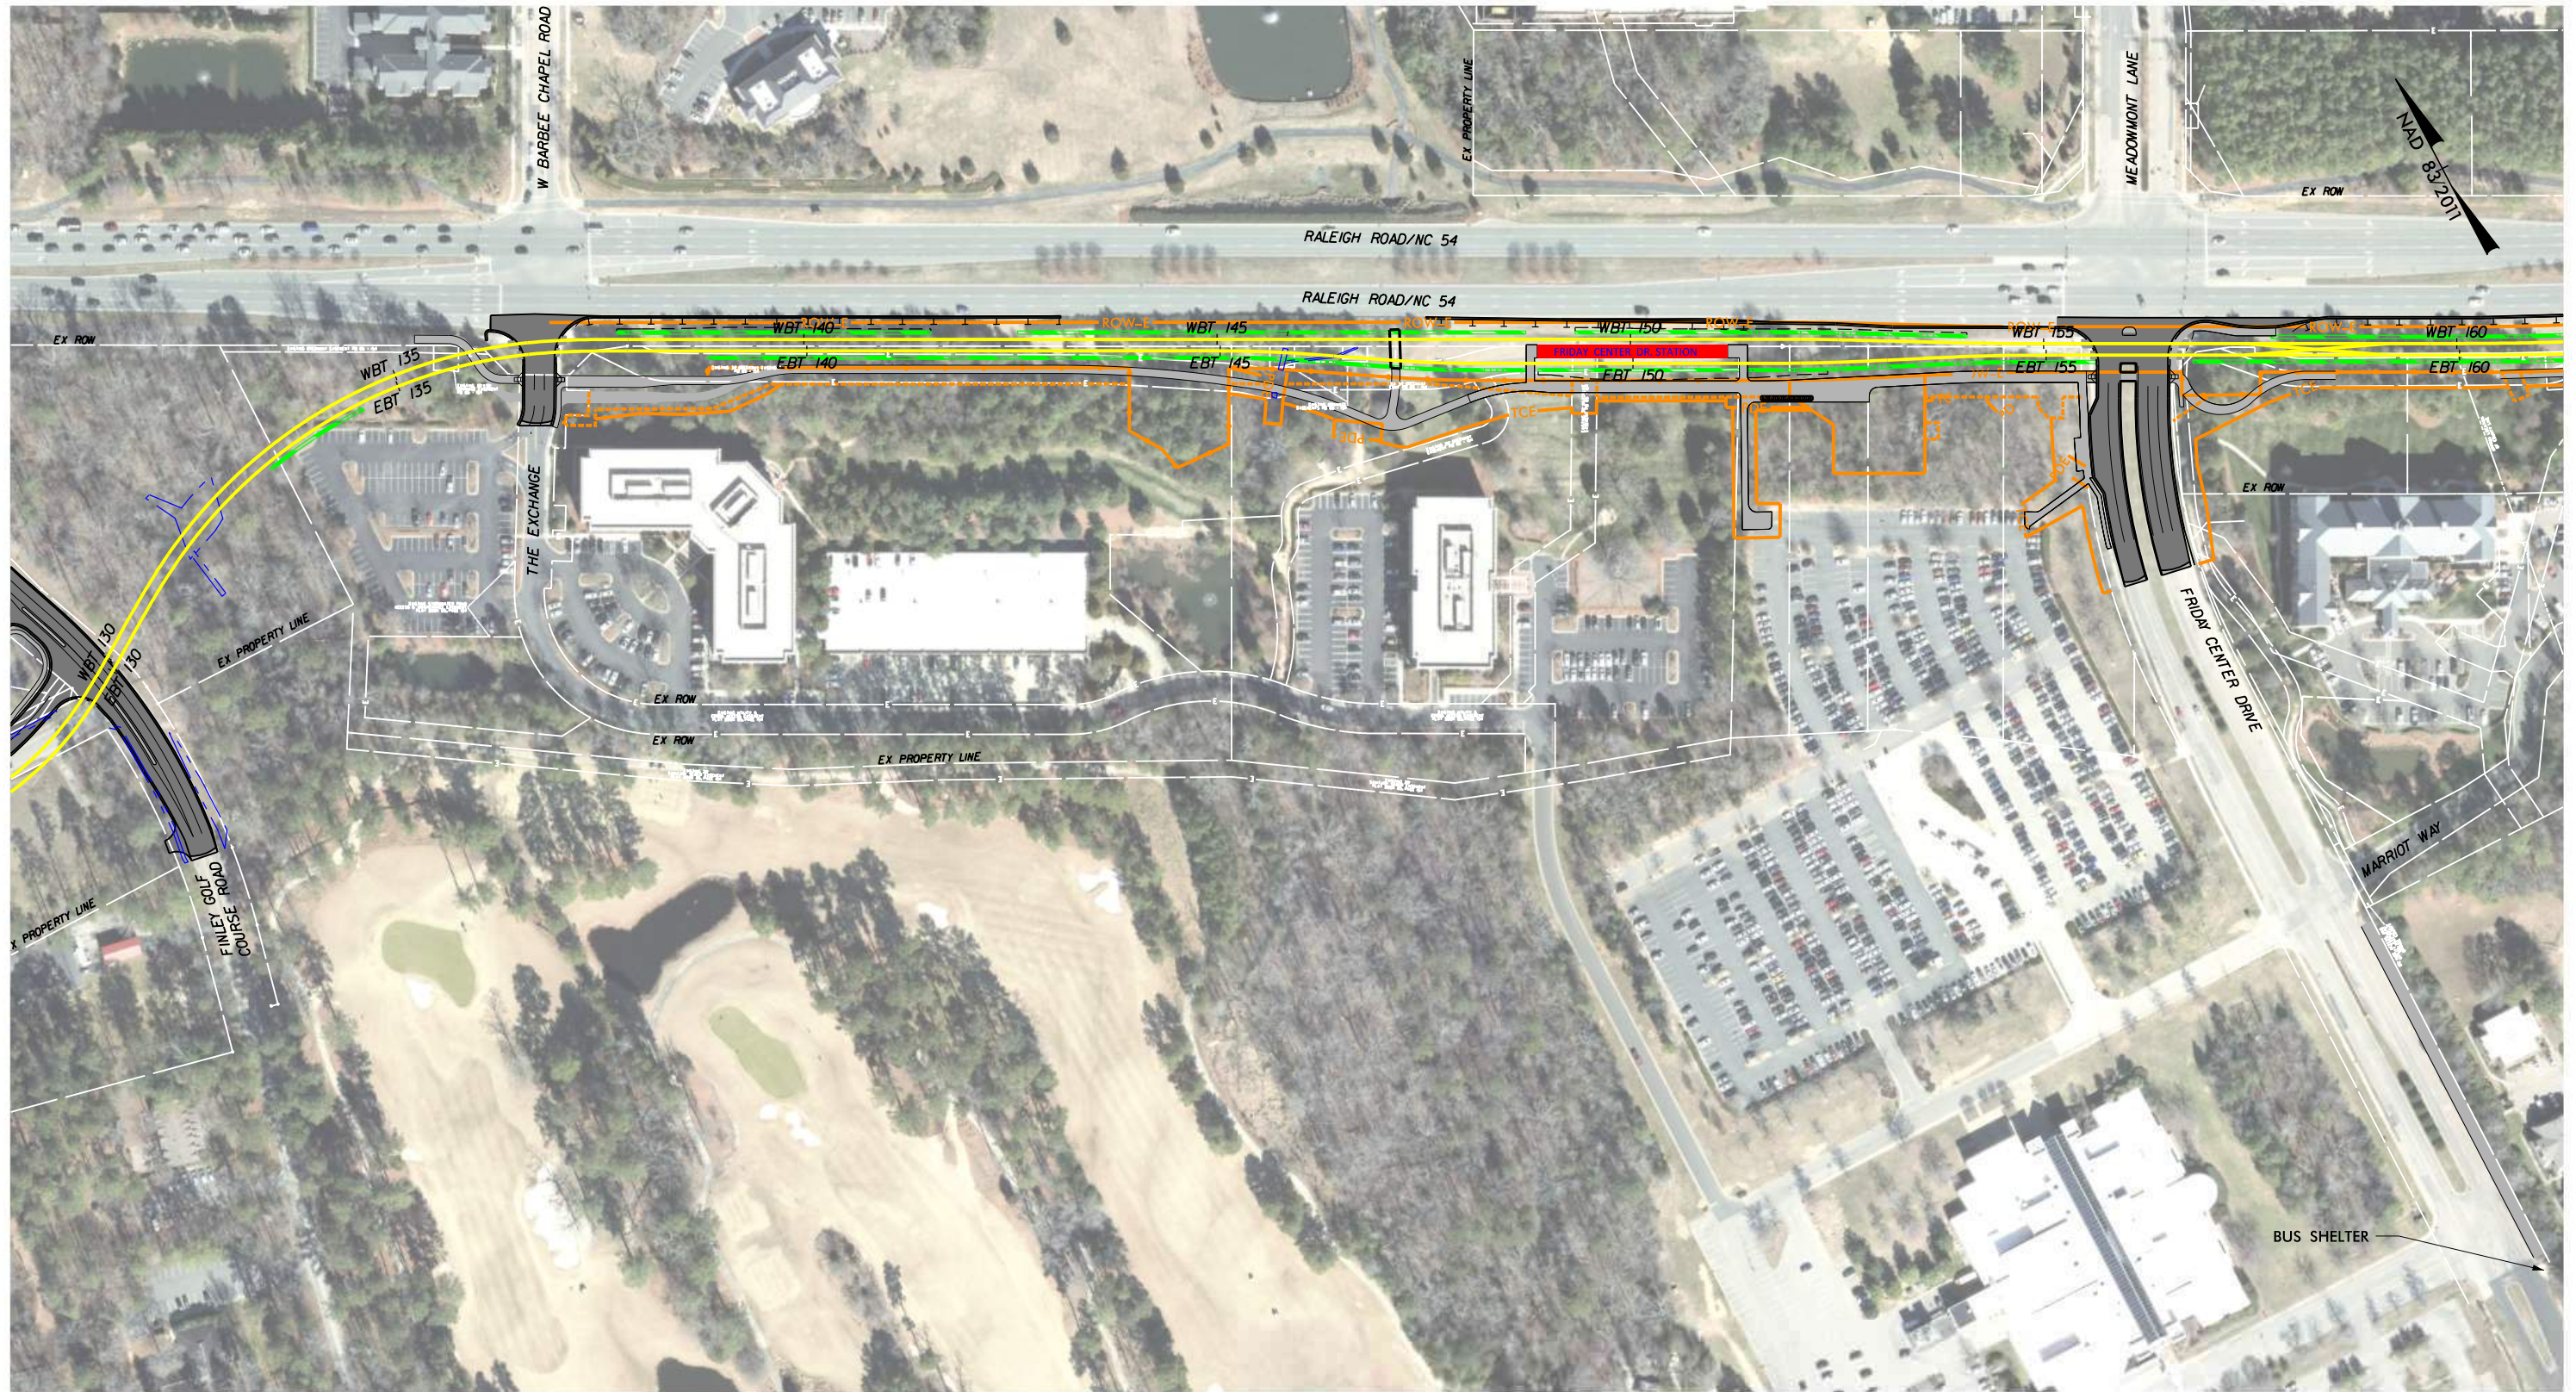

- LEGEND**
- BRIDGE PIERS: ●●
 - ELEVATED TRACK: —
 - BELOW GRADE TRACK: —
 - RETAINING WALLS: —
 - ROW: —
 - PROPOSED ROADWAY: —
 - AT-GRADE TRACK: —
 - STATION: STATION
 - DEMOLITION: ▨
 - WETLANDS AND STREAMS: - - -
 - SIDEWALK /MULTI USE PATH: —

PLOT DRIVER: DO-LRT_ILX17_PDF_COLOR.plt
 USER: MWARRINE
 FILE: PW-TKV-ALN-005.dgn
 DATE: 9/20/2018
 TIME: 8:50:20 AM

PRELIMINARY PLANS

DO NOT USE FOR CONSTRUCTION
 DOCUMENT NOT CONSIDERED FINAL
 UNLESS ALL SIGNATURES ARE COMPLETED

DESIGNED BY:
MED
 DRAWN BY:
MED
 CHECKED BY:
JG
 DATE:



HDR Engineering, Inc.
 555 Fayetteville Street, Suite 900
 Raleigh, NC 27601-3034



DURHAM-ORANGE LIGHT RAIL TRANSIT PROJECT

ENGINEERING DESIGN PLAN SHEET

DRAWING NO.: SHEET NO.: 05 REV.

PLOT DRIVER: DO-LRT_ILX17_PDF_COLOR.plt
 USER: MWARRINE
 FILE: PW-TKV-ALN-006.gdp
 DATE: 9/20/2018
 TIME: 8:50:42 AM



LEGEND	BRIDGE PIERS: ●●—	ELEVATED TRACK: —	BELOW GRADE TRACK: —	RETAINING WALLS: —	ROW: —	PROPOSED ROADWAY: —
	AT-GRADE TRACK: —	STATION: STATION	DEMOLITION: ▨	WETLANDS AND STREAMS: - - -	SIDEWALK /MULTI USE PATH: —	

PRELIMINARY PLANS

DO NOT USE FOR CONSTRUCTION
 DOCUMENT NOT CONSIDERED FINAL
 UNLESS ALL SIGNATURES ARE COMPLETED




DESIGNED BY: MED
DRAWN BY: MED
CHECKED BY: JG
DATE:

HDR
HDR Engineering, Inc.
 555 Fayetteville Street, Suite 900
 Raleigh, NC 27601-3034

GO Triangle

DURHAM-ORANGE LIGHT RAIL TRANSIT PROJECT		
ENGINEERING DESIGN PLAN SHEET		
DRAWING NO.:	SHEET NO.:	REV.
	06	

PLOT DRIVER: DO-LRT_ILX17_PDF_COLOR.plt
 USER: MWARRINE
 FILE: PW-TKV-ALN-007.dgn
 DATE: 9/20/2018
 TIME: 8:51:00 AM

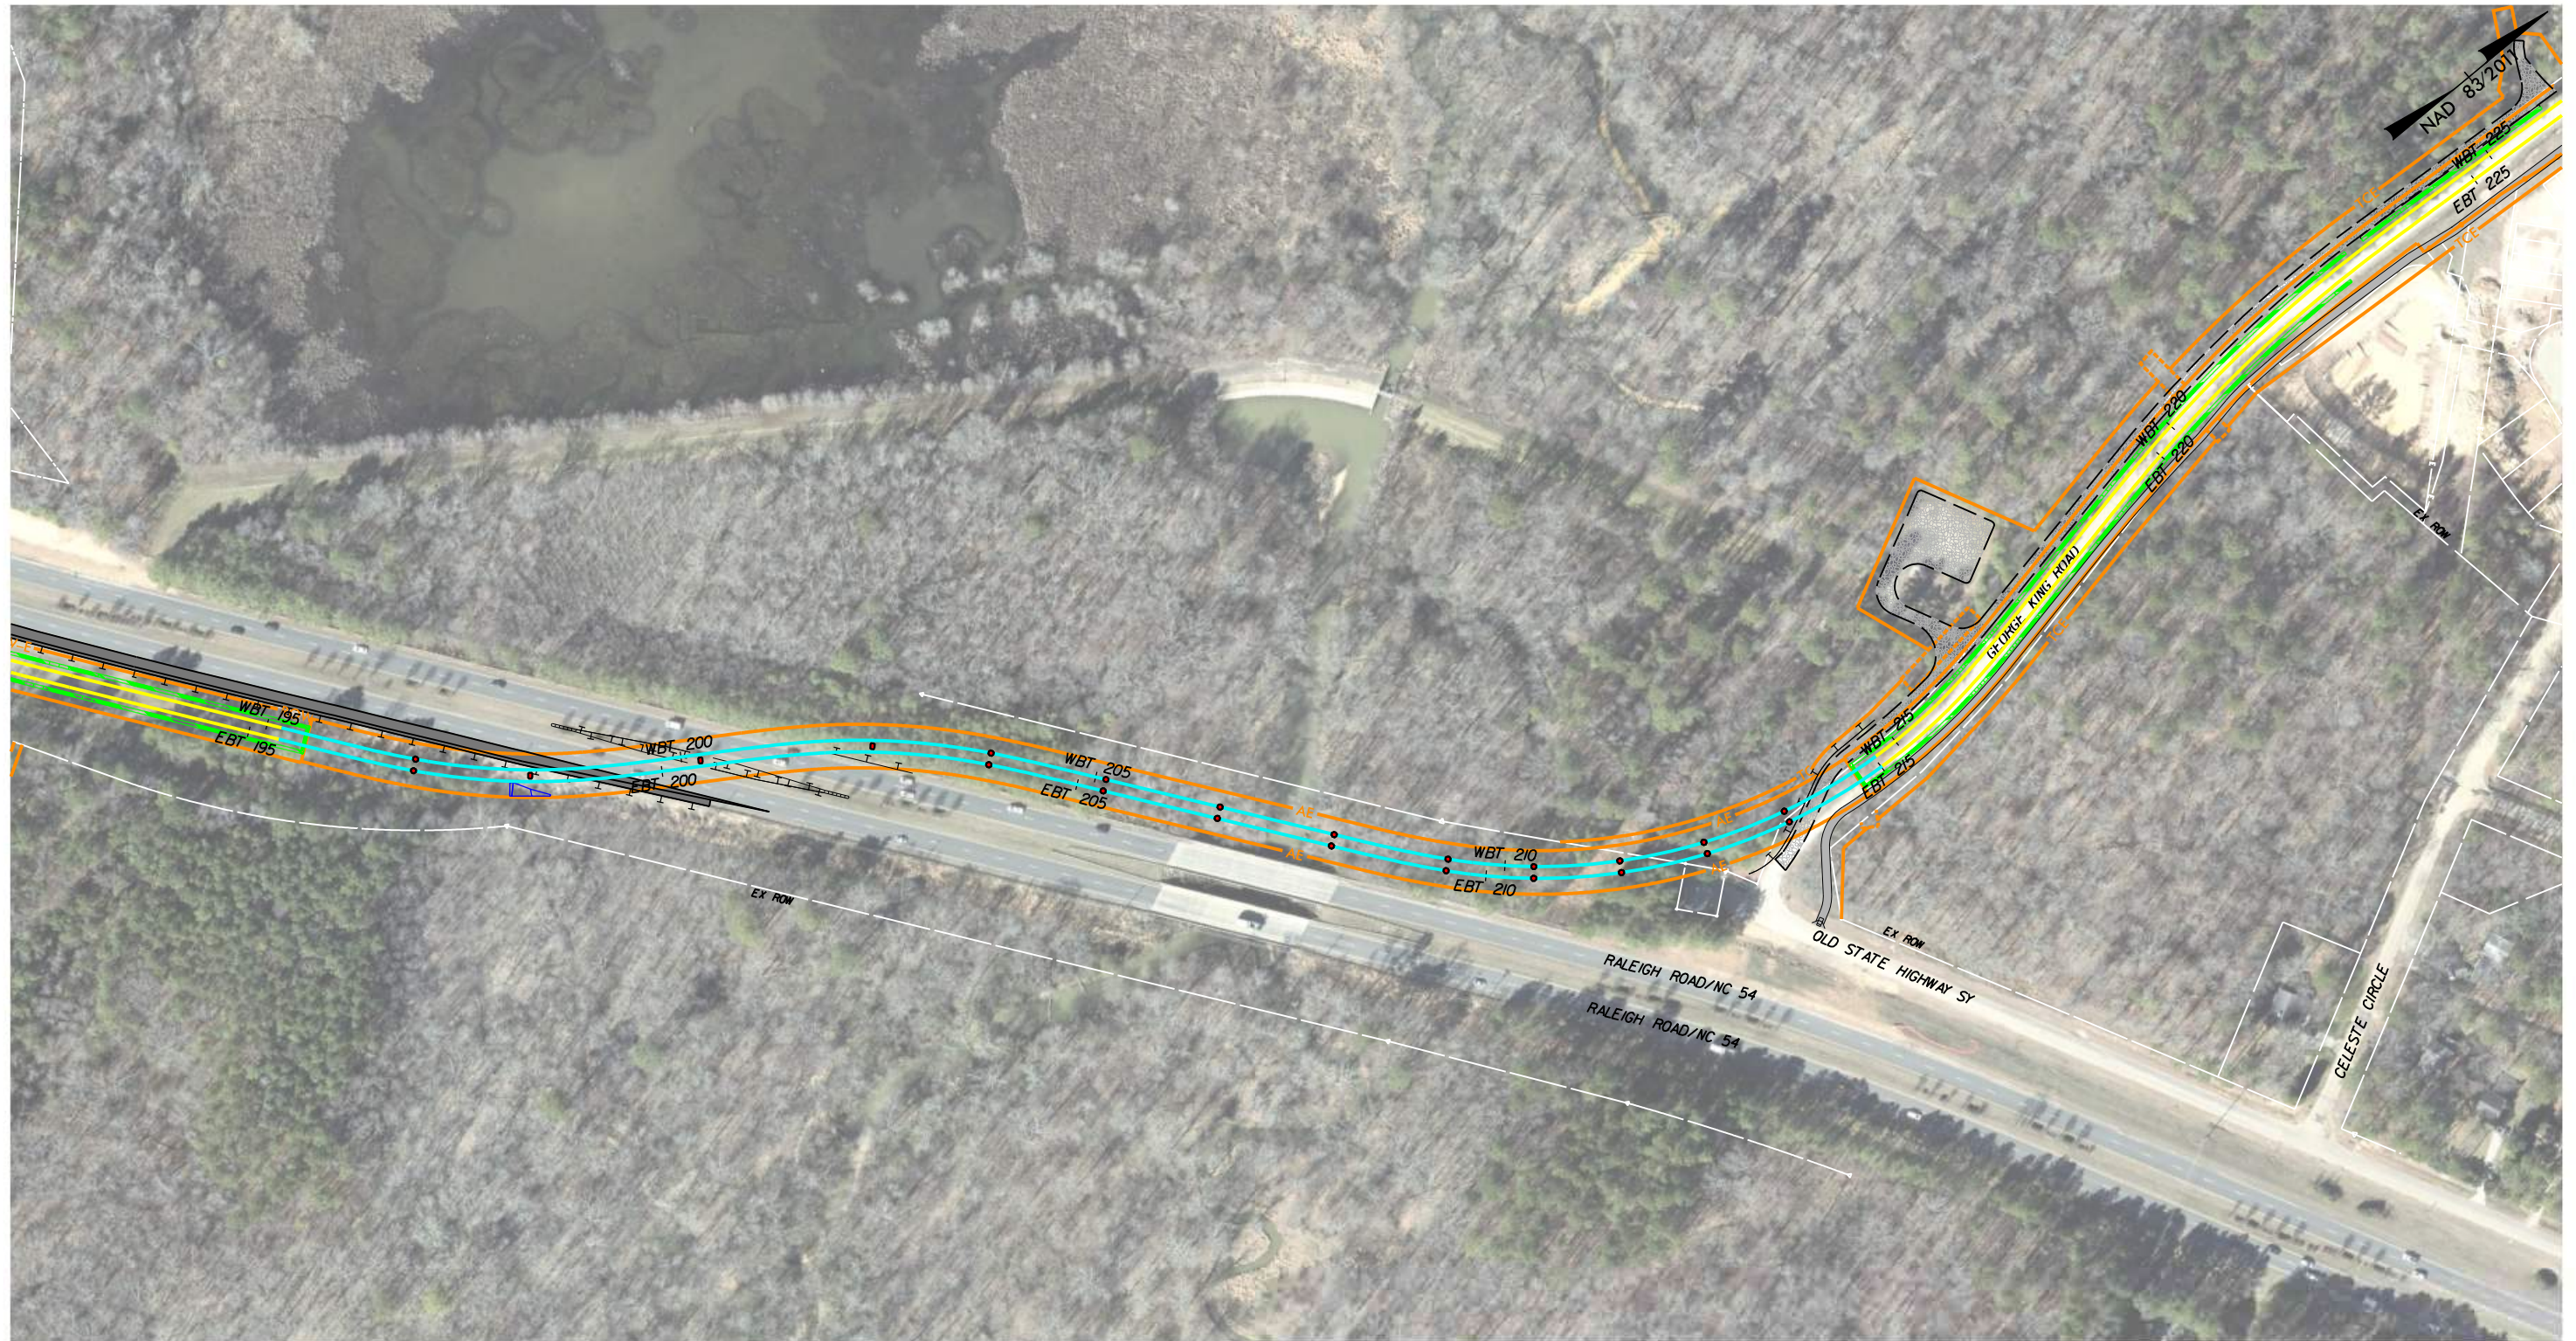

LEGEND	BRIDGE PIERS: ●●—	ELEVATED TRACK: —	BELOW GRADE TRACK: —	RETAINING WALLS: —	ROW: —	PROPOSED ROADWAY: —
	AT-GRADE TRACK: —	STATION: STATION	DEMOLITION: ▨	WETLANDS AND STREAMS: - - -	SIDEWALK /MULTI USE PATH: —	

PRELIMINARY PLANS

DO NOT USE FOR CONSTRUCTION
 DOCUMENT NOT CONSIDERED FINAL
 UNLESS ALL SIGNATURES ARE COMPLETED



DESIGNED BY: MED
DRAWN BY: MED
CHECKED BY: JG
DATE:


HDR
HDR Engineering, Inc.
 555 Fayetteville Street, Suite 900
 Raleigh, NC 27601-3034

GO Triangle

DURHAM-ORANGE LIGHT RAIL TRANSIT PROJECT

**ENGINEERING DESIGN
 PLAN SHEET**

DRAWING NO.:	SHEET NO.: 07	REV.:
--------------	---------------	-------

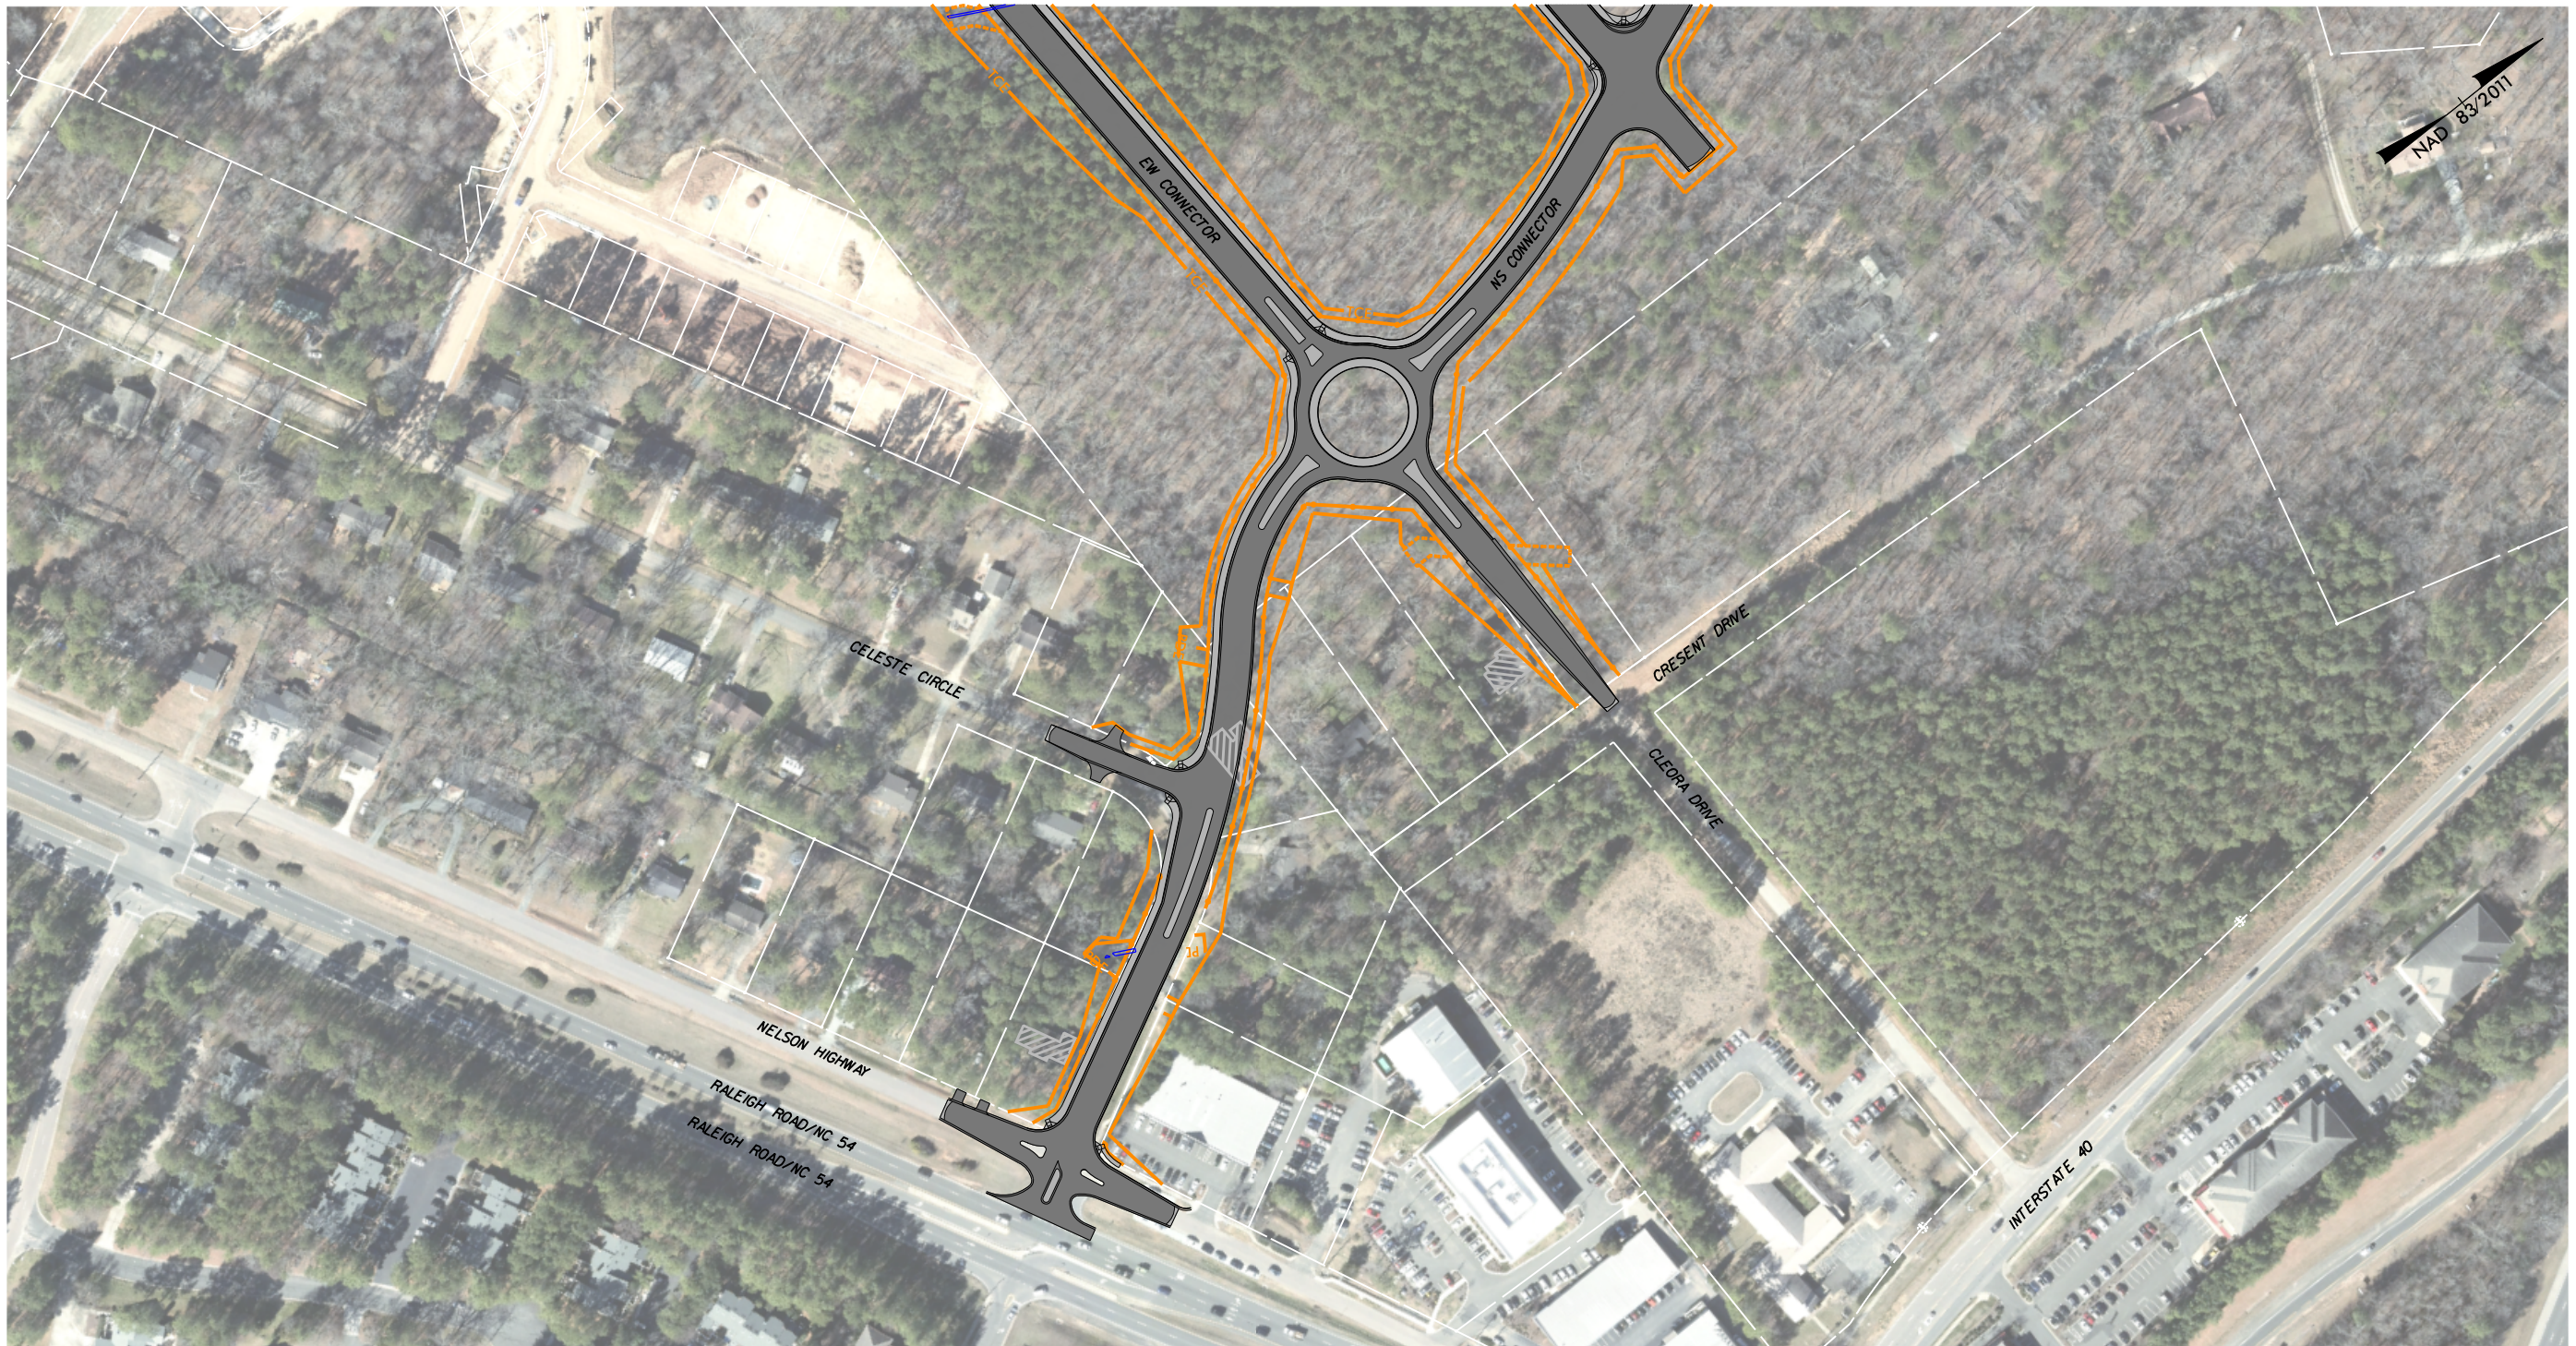

- LEGEND**
- BRIDGE PIERS: ●—●
 - AT-GRADE TRACK: —
 - ELEVATED TRACK: —
 - STATION: STATION
 - RETAINING WALLS: —
 - DEMOLITION: ▨
 - ROW: —
 - WETLANDS AND STREAMS: - - -
 - SIDEWALK /MULTI USE PATH:

PLOT DRIVER: DO-LRT-11x17.PDF.COLOR.plt.ctb
 USER: MWARRINE
 FILE: PW-TKCV-ALN-008.dgn
 PENTABLE: DO-LRT-BFED.BLANK.tbl
 TIME: 5:23:58 PM
 DATE: 6/12/2018

PRELIMINARY PLANS
 DO NOT USE FOR CONSTRUCTION
 DOCUMENT NOT CONSIDERED FINAL
 UNLESS ALL SIGNATURES ARE COMPLETED




DESIGNED BY:
 MED
 DRAWN BY:
 MED
 CHECKED BY:
 JG
 DATE:


HDR Engineering, Inc.
 555 Fayetteville Street, Suite 900
 Raleigh, NC 27601-3034



DURHAM-ORANGE LIGHT RAIL TRANSIT PROJECT
ENGINEERING DESIGN
PLAN SHEET

DRAWING NO.:	SHEET NO.:	08	REV.
--------------	------------	----	------

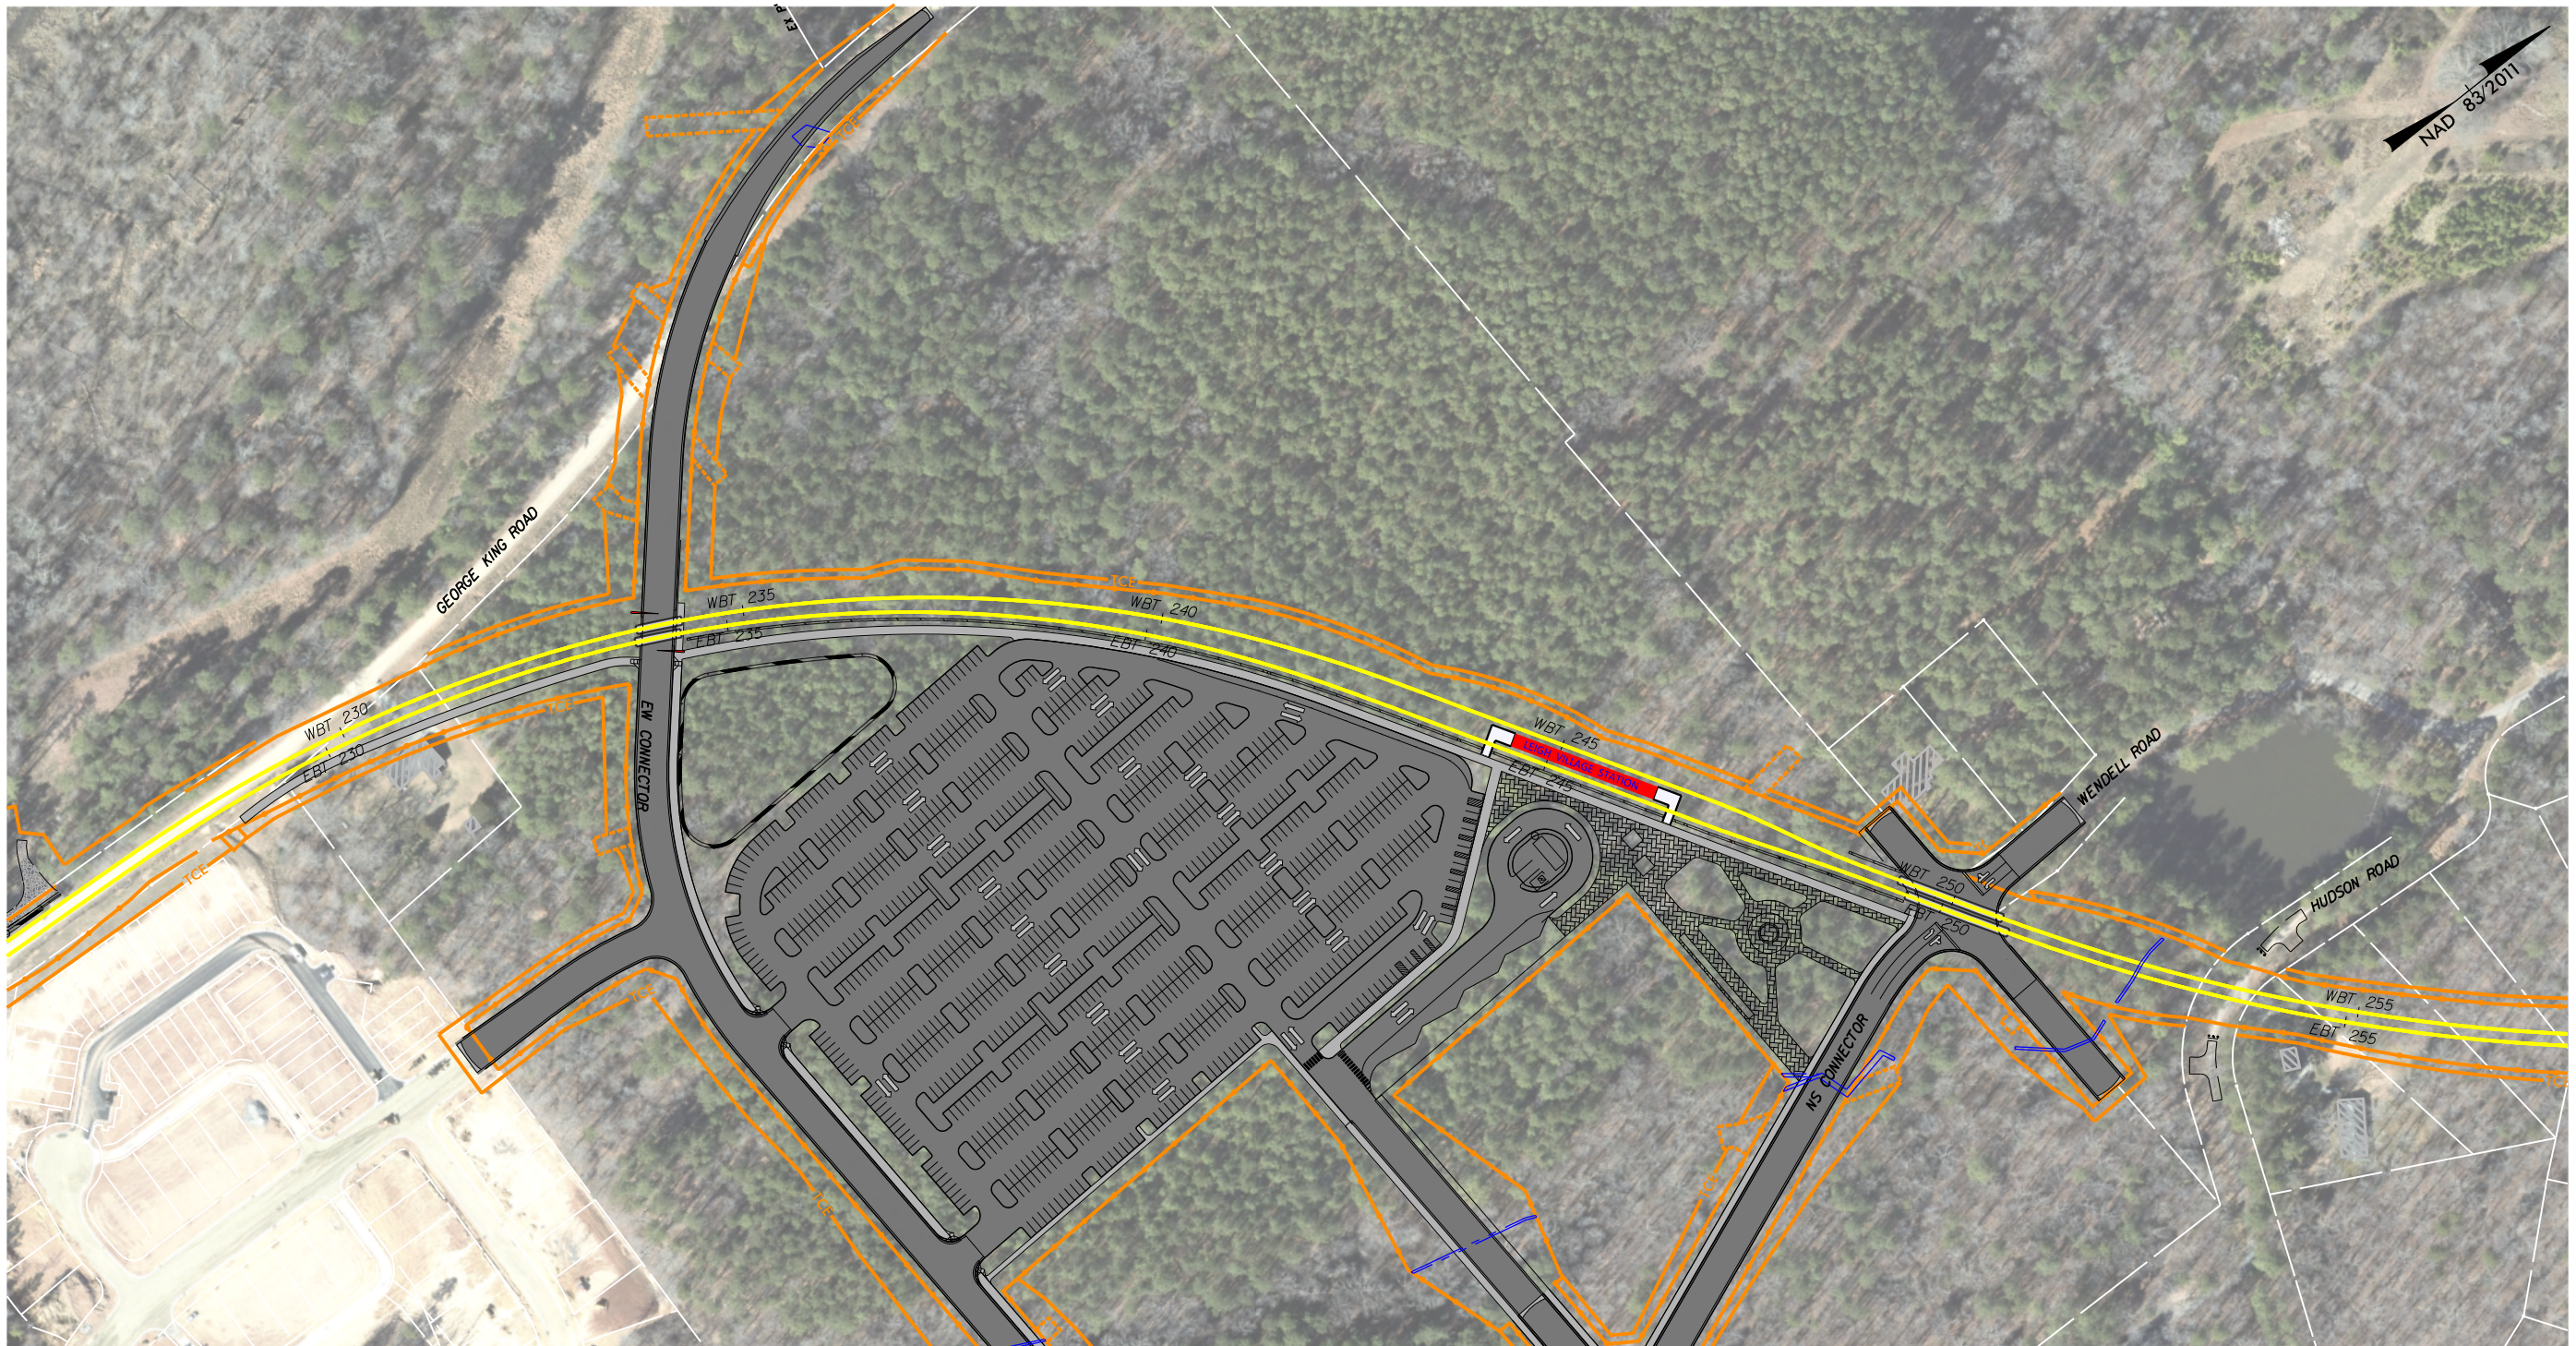

LEGEND	BRIDGE PIERS: ●●	ELEVATED TRACK: —	RETAINING WALLS: —	ROW: —
	AT-GRADE TRACK: —	STATION: STATION	DEMOLITION: ▨	WETLANDS AND STREAMS: - - -
				SIDEWALK /MULTI USE PATH:

PLOT DRIVER: DO-LRT-11x17.PDF.COLOR.plt
 USER: MWARRINE
 FILE: PW-TKCV-ALN-009.dgn
 PENTABLE: DO-LRT-BFED.BLANK.tbl
 TIME: 5:24:24 PM
 DATE: 6/12/2018

PRELIMINARY PLANS
 DO NOT USE FOR CONSTRUCTION
 DOCUMENT NOT CONSIDERED FINAL
 UNLESS ALL SIGNATURES ARE COMPLETED



DESIGNED BY: MED
 DRAWN BY: MED
 CHECKED BY: JG
 DATE:




HDR Engineering, Inc.
 555 Fayetteville Street, Suite 900
 Raleigh, NC 27601-3034



DURHAM-ORANGE LIGHT RAIL TRANSIT PROJECT
ENGINEERING DESIGN
PLAN SHEET

DRAWING NO.:	SHEET NO.:	REV.
	09	

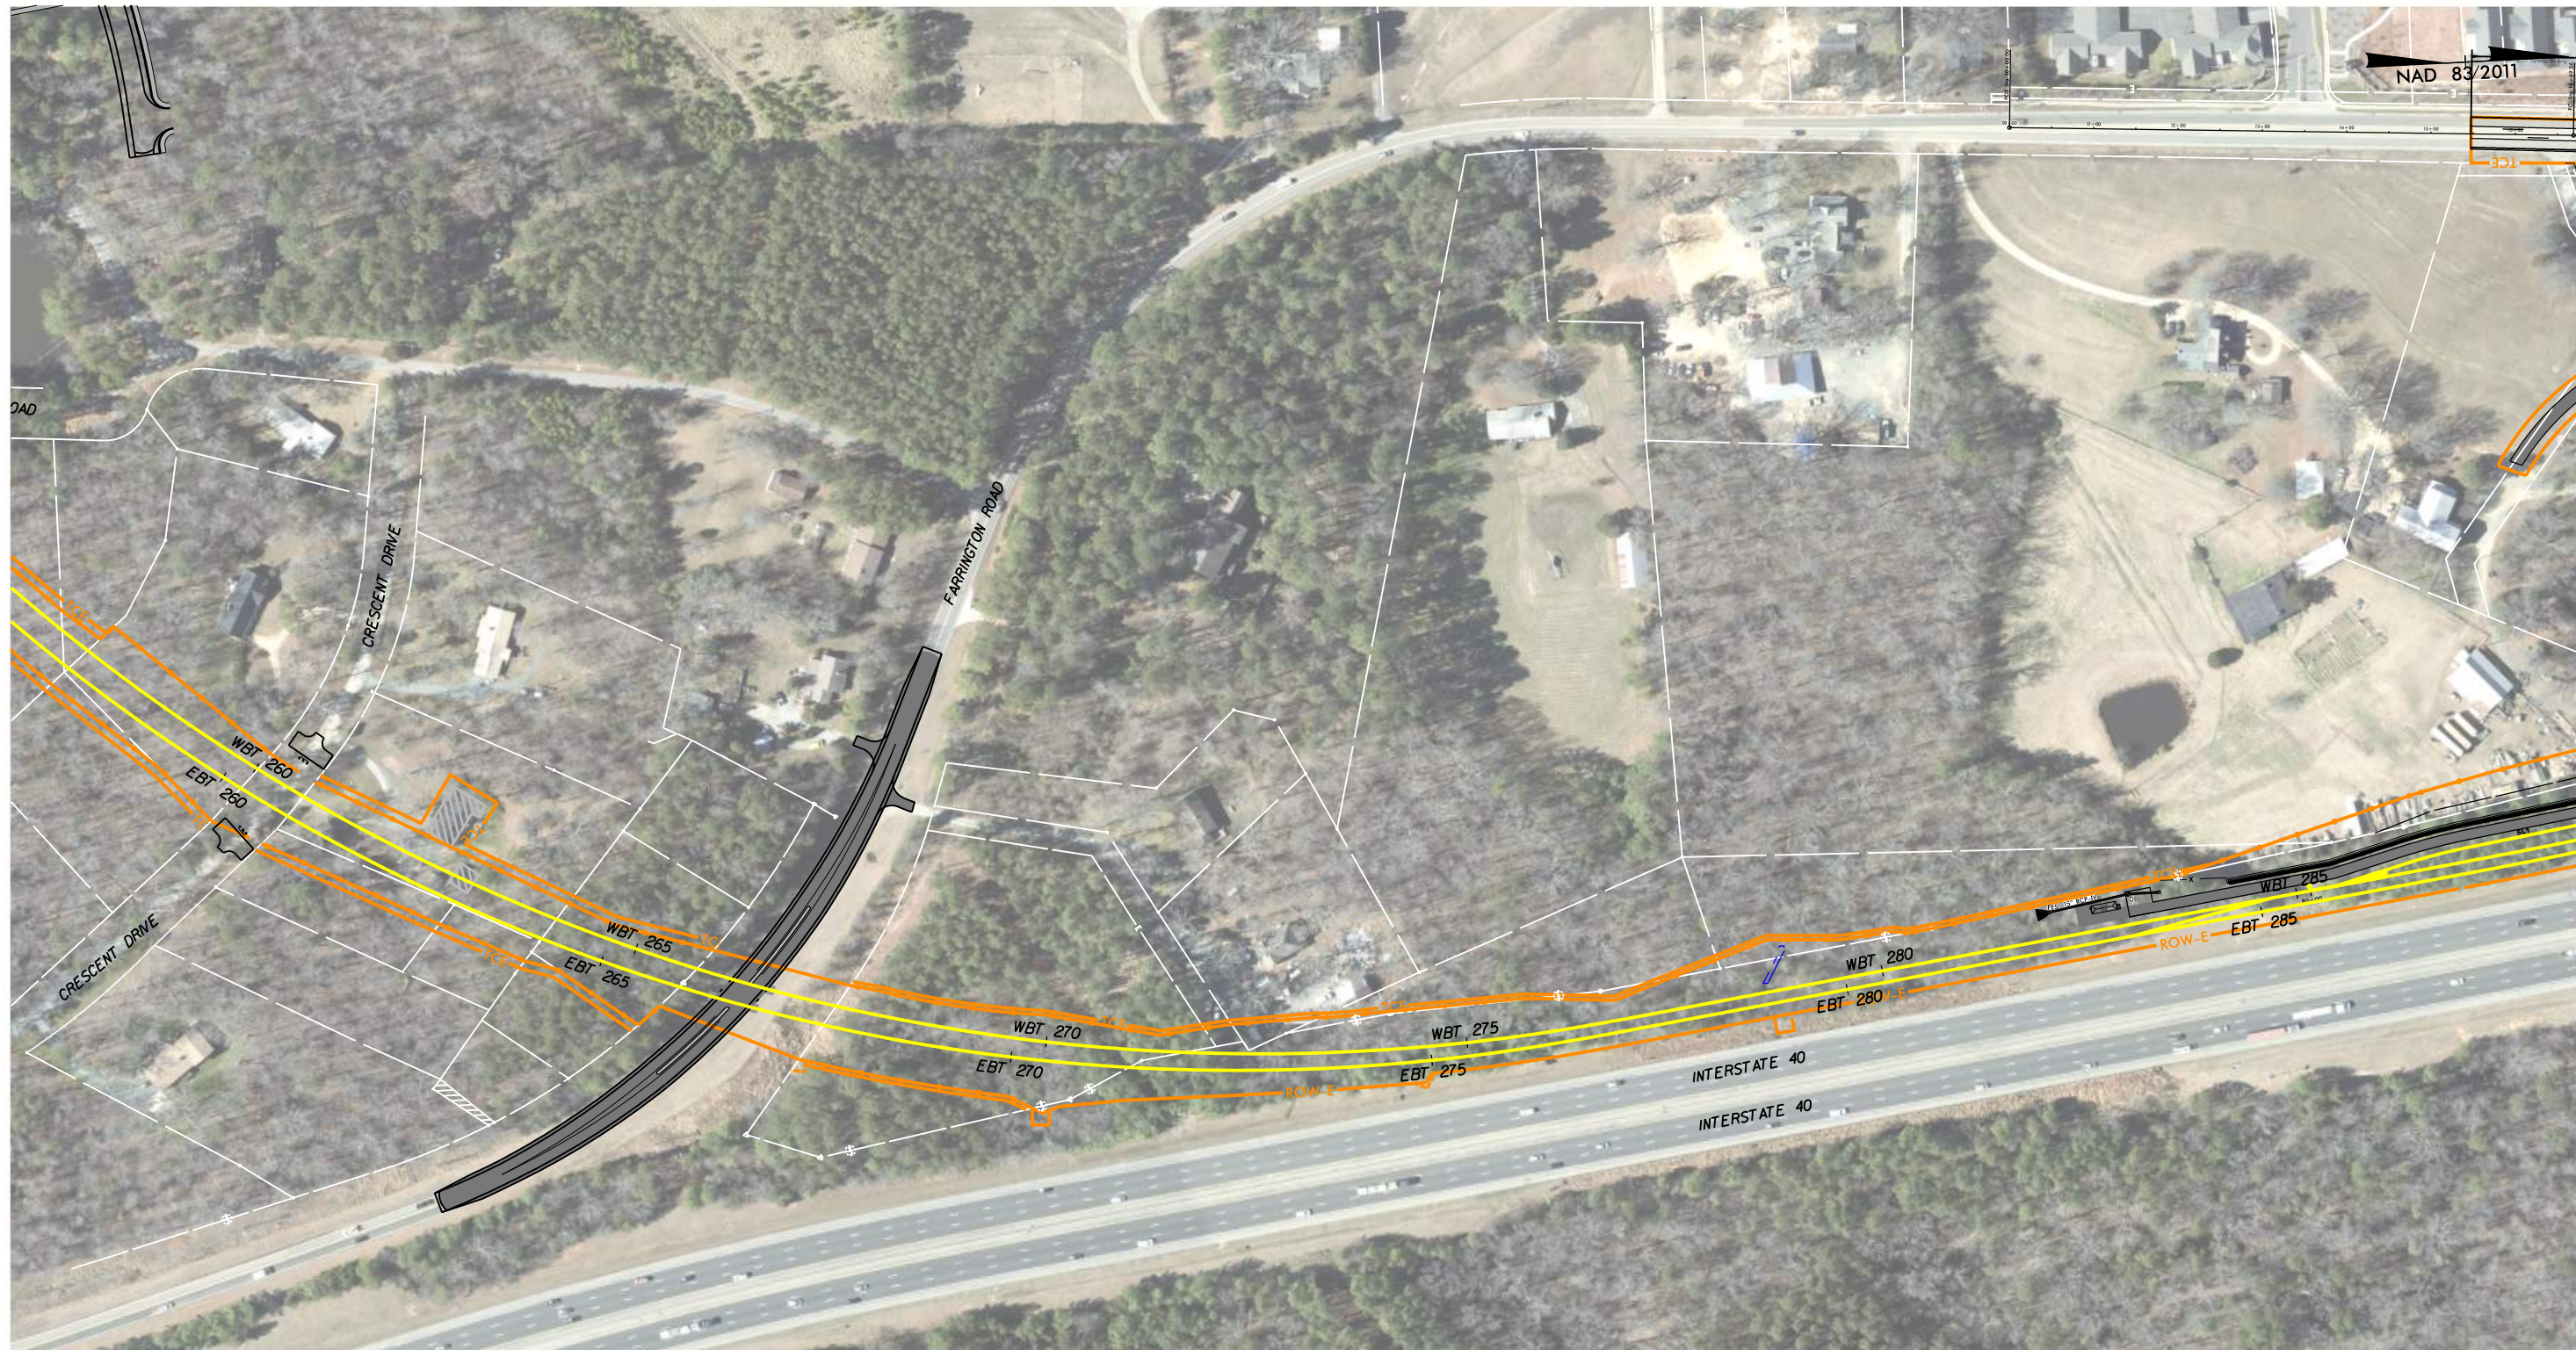

NAD 83/2011


- LEGEND**
- BRIDGE PIERS: ●●—
 - ELEVATED TRACK: —
 - BELOW GRADE TRACK: —
 - RETAINING WALLS: —
 - ROW: —
 - PROPOSED ROADWAY: —
 - AT-GRADE TRACK: —
 - STATION: STATION
 - DEMOLITION: ▨
 - WETLANDS AND STREAMS: - - -
 - SIDEWALK /MULTI USE PATH: —

PLOT DRIVER: DO-LRT_ILXIT_PDF_COLOR.plt
 USER: MWARRINE
 FILE: PW-TKV-ALN-010.dgn
 DATE: 9/13/2018
 TIME: 12:53:16 PM

PRELIMINARY PLANS

DO NOT USE FOR CONSTRUCTION
 DOCUMENT NOT CONSIDERED FINAL
 UNLESS ALL SIGNATURES ARE COMPLETED

DESIGNED BY:
MED
 DRAWN BY:
MED
 CHECKED BY:
JG
 DATE:

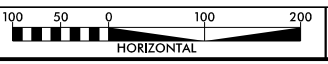

HDR Engineering, Inc.
 555 Fayetteville Street, Suite 900
 Raleigh, NC 27601-3034

DURHAM-ORANGE LIGHT RAIL TRANSIT PROJECT

**ENGINEERING DESIGN
 PLAN SHEET**

DRAWING NO.:	SHEET NO.:	REV.
	10	