


Appendix A-2: Proposed Refinements Basis for Engineering Design (2 of 3)

Durham-Orange Light Rail Transit Project



September 2018

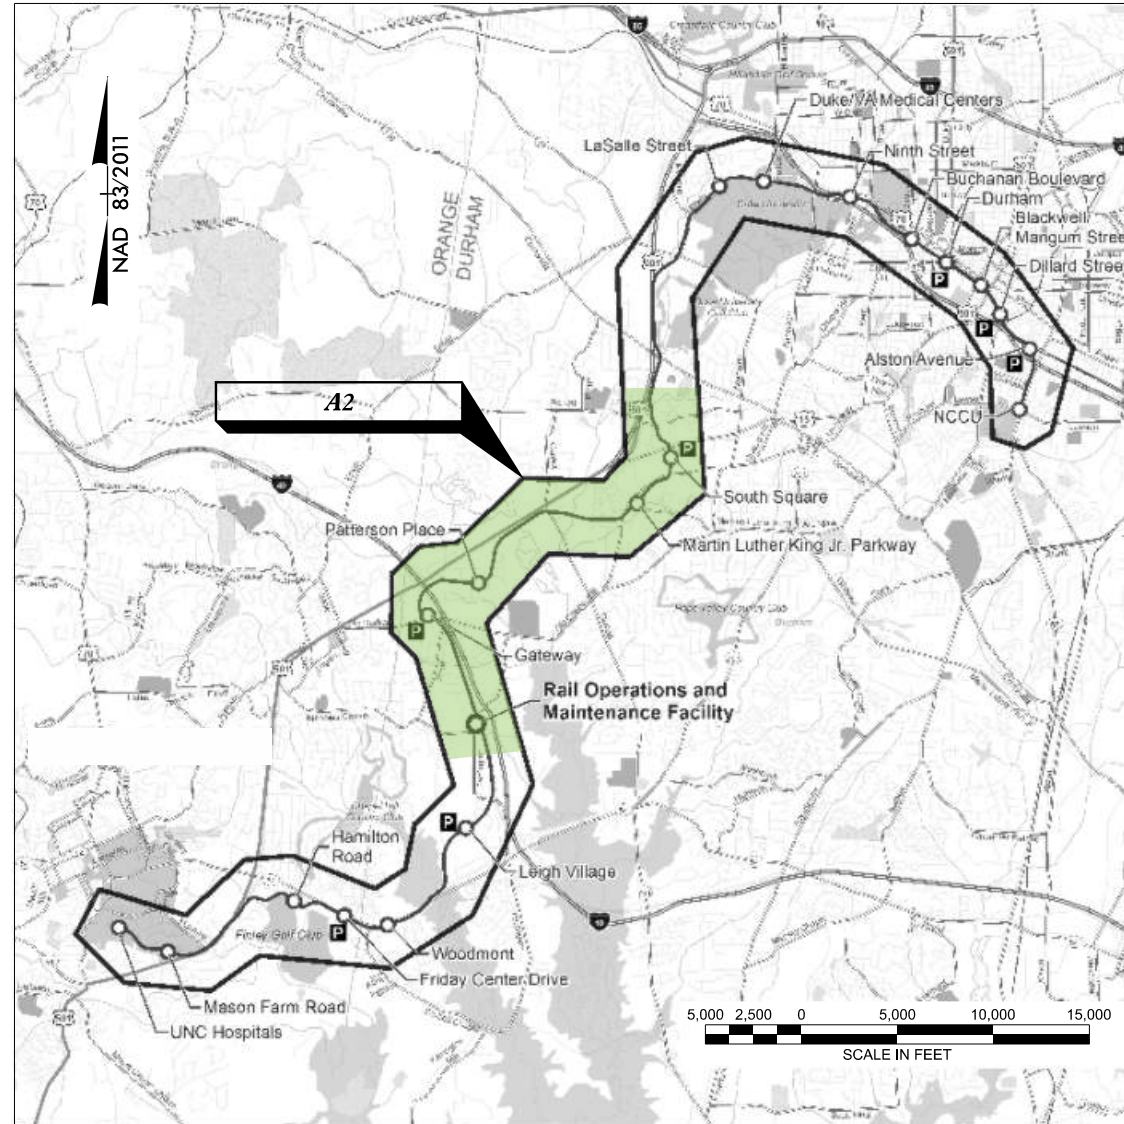

DURHAM-ORANGE LIGHT RAIL TRANSIT PROJECT

APPENDIX A2

***STATIONS: GATEWAY STATION
 PATTERSON PLACE STATION
 MARTIN LUTHER KING PARKWAY STATION
 SOUTH SQUARE STATION***

PLOT DRIVER: DO-LRT_11x17_PDF-plotter.fg
 USER: MWARRINE
 FILE: ...Sheets\PW-TKCV-G0002.dgn
 PENTABLE: DO-LRT_ST.tbl
 TIME: 12:35:06 PM
 DATE: 9/13/2018



GENERAL ENGINEERING CONSULTANT

THE PREPARATION OF THESE DRAWINGS HAS BEEN FINANCED IN PART THROUGH THE U.S. DEPARTMENT OF TRANSPORTATION, FEDERAL TRANSIT ADMINISTRATION, THE STATE OF NORTH CAROLINA, AND DURHAM AND ORANGE COUNTIES.

PLOT DRIVER: DO-LRT_11x17_PDF-phtcfq
 USER: MWARRINE
 FILE: ..\Sheets\PW-TKCV-IDX002.dgn
 PENTABLE: DO-LRT_ST.tbl
 TIME: 12:35:09 PM
 DATE: 9/13/2018

UNCHECKED WORK PROJECT

APPENDIX A2						
50% PLANS SHEET NUMBER	75% PLANS SHEET NUMBER	90% PLANS SHEET NUMBER	100% PLANS SHEET NUMBER	DRAWING NUMBER	SCROLL PLOT DRAWING NUMBER	ASTERISK FOR 50% PLANS
TITLE OF DRAWING						
<i>VOLUME 1 of 1</i>						
GENERAL						
1				PW-TKCV-GD002		*
2				PW-TKCV-IDX002		*
PLAN SHEETS						
11				PW-TKCV-ALN-011		*
12				PW-TKCV-ALN-012		*
13				PW-TKCV-ALN-013		*
14				PW-TKCV-ALN-014		*
15				PW-TKCV-ALN-015		*
16				PW-TKCV-ALN-016		*
17				PW-TKCV-ALN-017		*
18				PW-TKCV-ALN-018		*
19				PW-TKCV-ALN-019		*
20				PW-TKCV-ALN-020		*

PRELIMINARY PLANS

DO NOT USE FOR CONSTRUCTION
 DOCUMENT NOT CONSIDERED FINAL
 UNLESS ALL SIGNATURES ARE COMPLETED

DESIGNED BY:
MED
 DRAWN BY:
MED
 CHECKED BY:
JG
 DATE:




HDR Engineering, Inc.
 555 Fayetteville Street, Suite 900
 Raleigh, NC 27601-3034



DURHAM-ORANGE LIGHT RAIL TRANSIT PROJECT

ENGINEERING DESIGN INDEX OF SHEETS

DRAWING NO.:	SHEET NO.:	REV.
--------------	------------	------

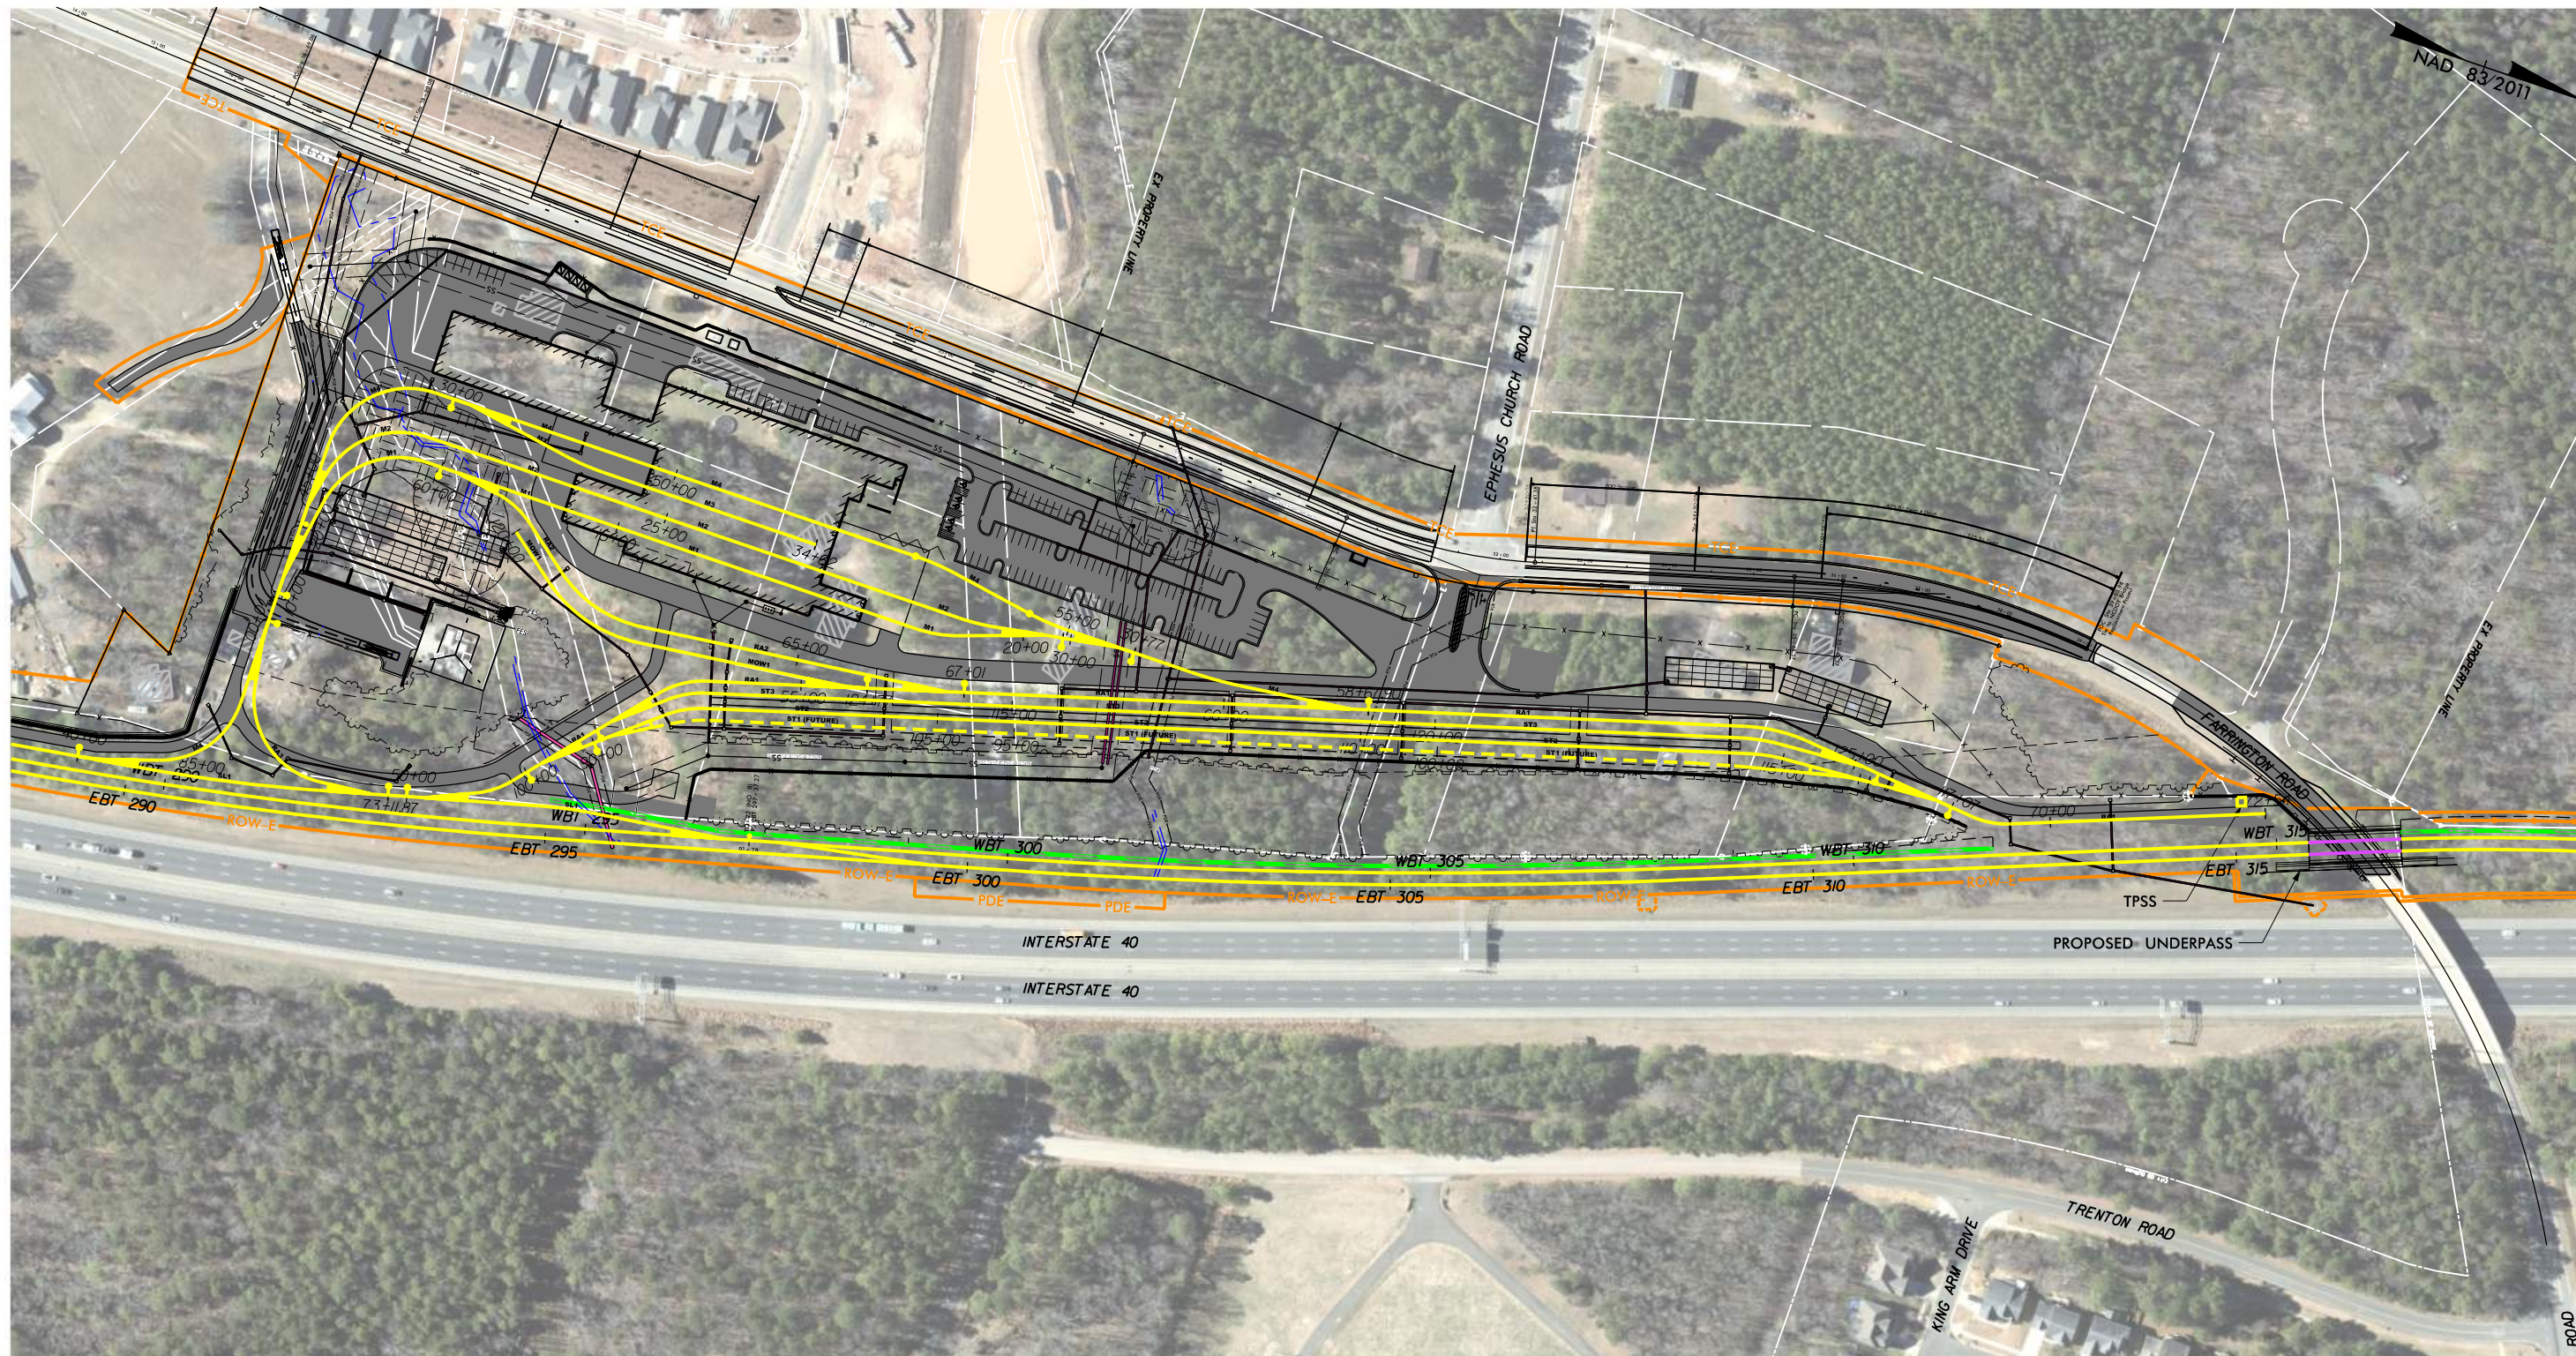

LEGEND	BRIDGE PIERS: ●●—	ELEVATED TRACK: —	BELOW GRADE TRACK: —	RETAINING WALLS: —	ROW: —	PROPOSED ROADWAY: —
	AT-GRADE TRACK: —	STATION: STATION	DEMOLITION: ▨	WETLANDS AND STREAMS: - - -	SIDEWALK /MULTI USE PATH: —	

PLOT DRIVER: DO-LRT_ILXIT_PDF_COLOR.plt
 USER: MWARRINE
 FILE: PW-TKV-ALN-011.dgn
 PENTABLE: DO-LRT_BFED.BLANK.tbl
 DATE: 9/20/2018
 TIME: 8:20:46 AM

PRELIMINARY PLANS

DO NOT USE FOR CONSTRUCTION

DOCUMENT NOT CONSIDERED FINAL
UNLESS ALL SIGNATURES ARE COMPLETED

DESIGNED BY: MED
 DRAWN BY: MED
 CHECKED BY: JG
 DATE:

100 50 0 100 200
HORIZONTAL

--	--	--	--

HDR


HDR Engineering, Inc.
 555 Fayetteville Street, Suite 900
 Raleigh, NC 27601-3034

GO Triangle

DURHAM-ORANGE LIGHT RAIL TRANSIT PROJECT

ENGINEERING DESIGN PLAN SHEET

DRAWING NO.:	SHEET NO.: 11	REV.
--------------	---------------	------

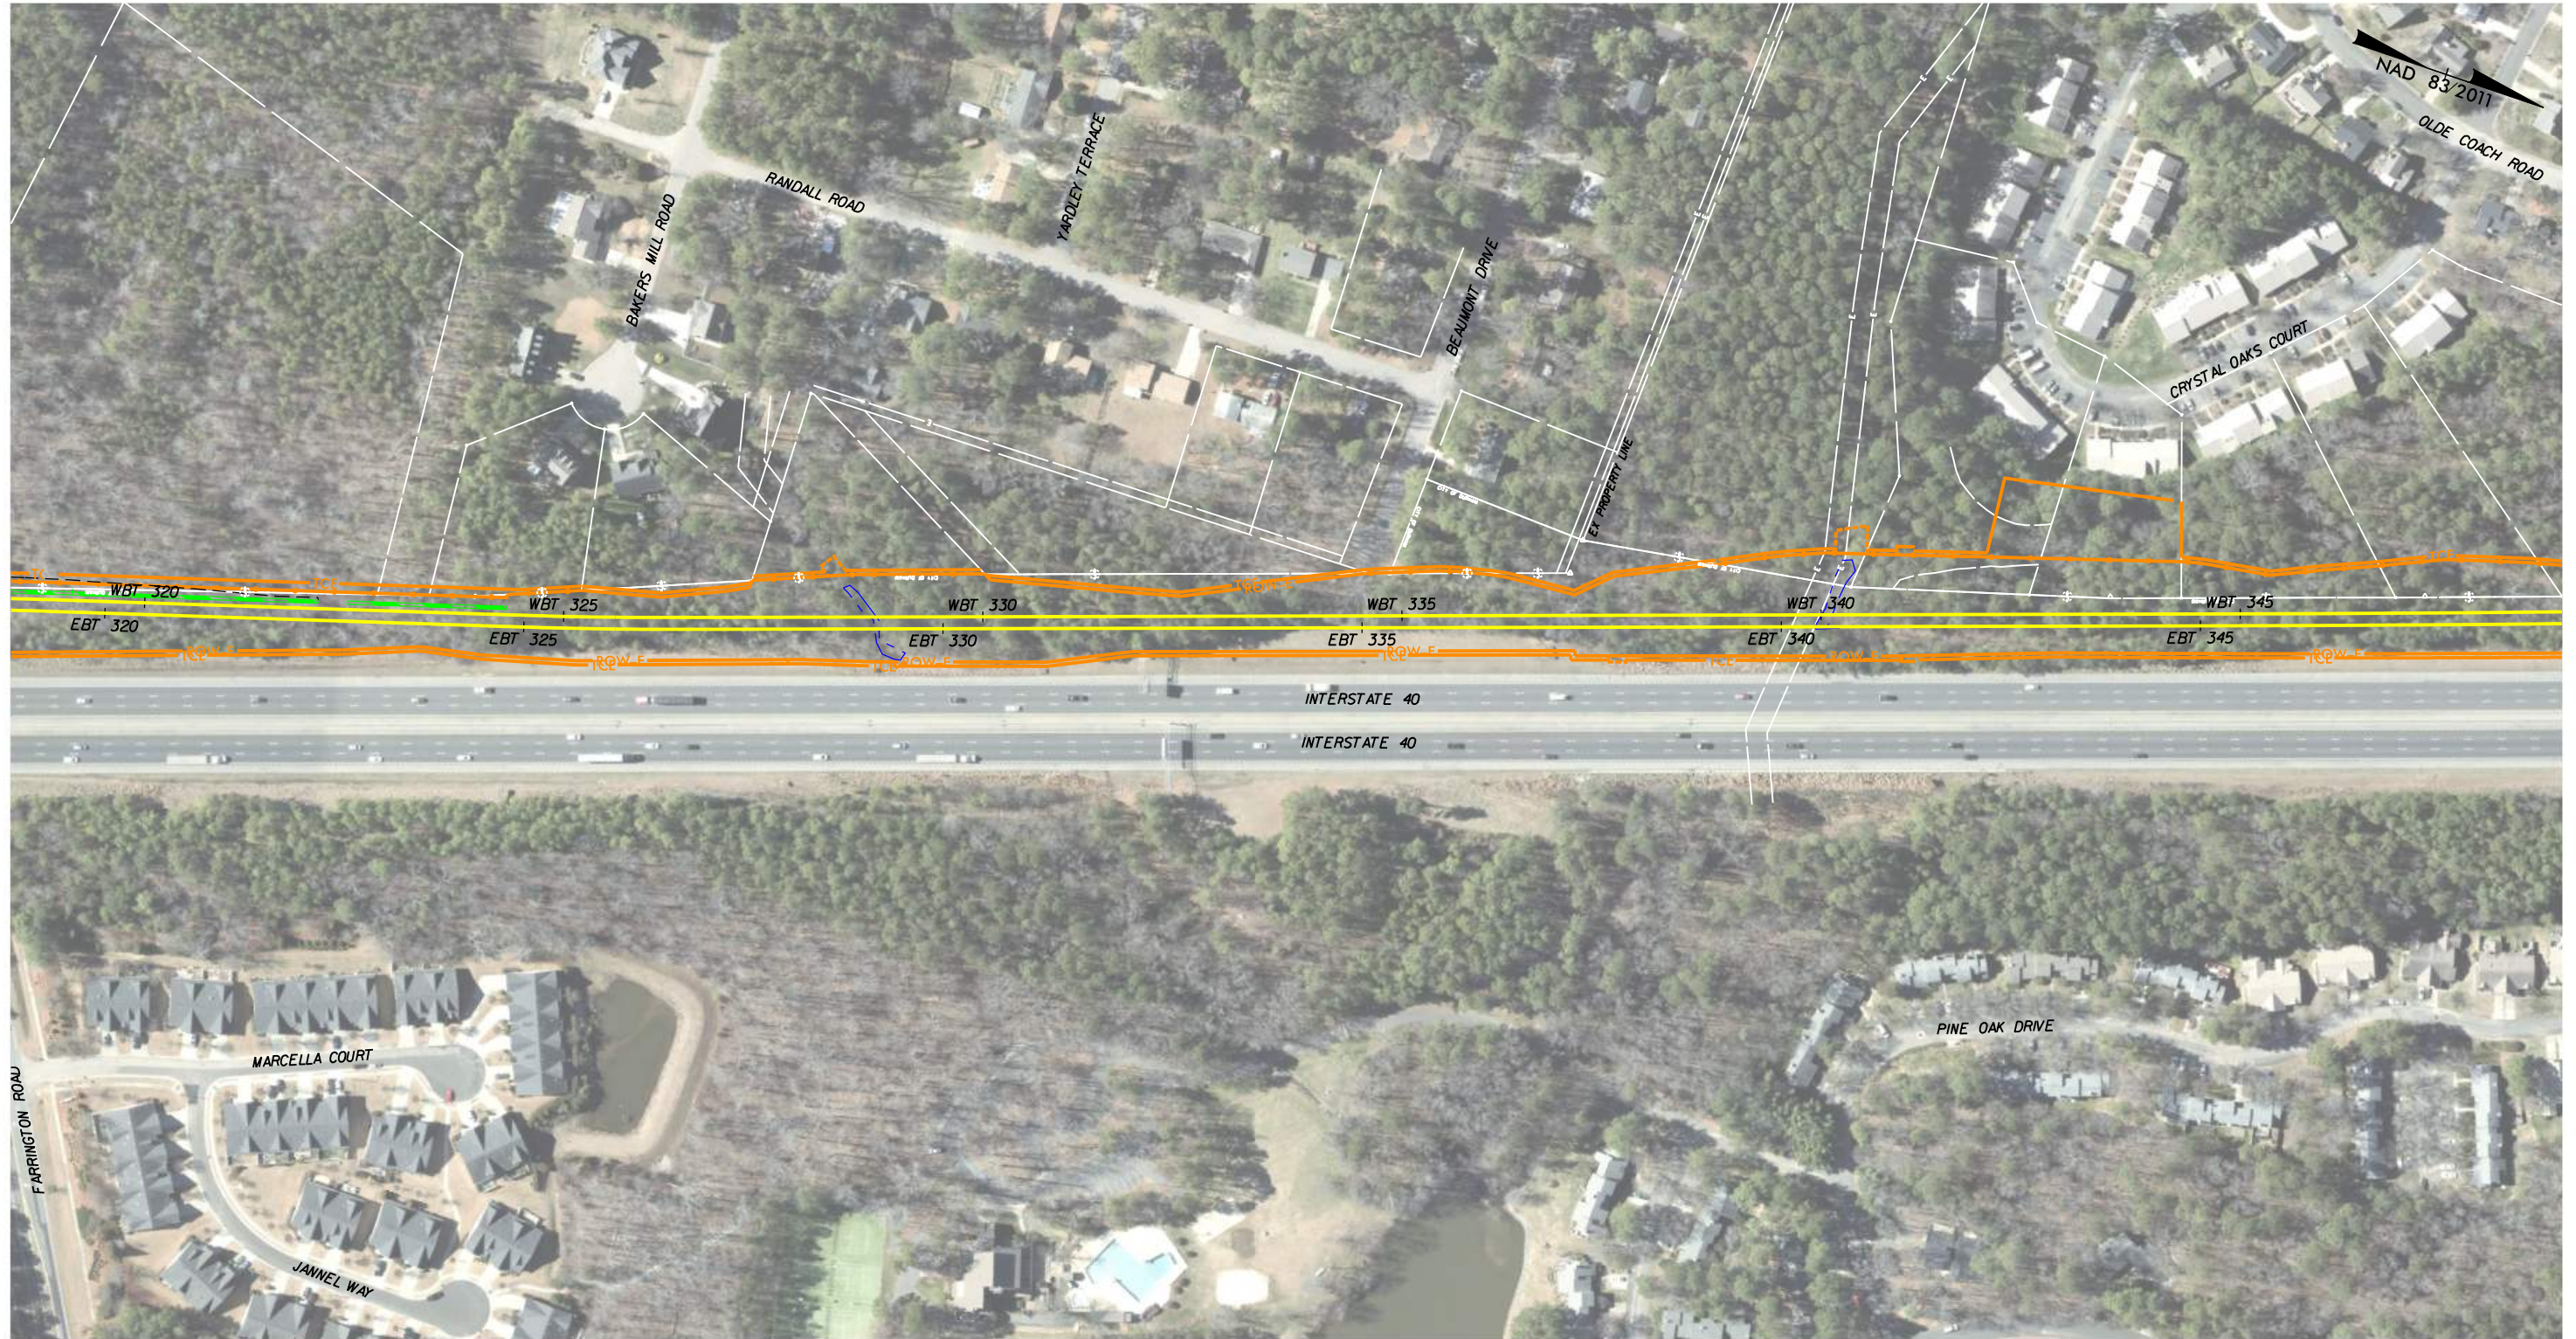

- LEGEND**
- BRIDGE PIERS: ●●—
 - ELEVATED TRACK: —
 - BELOW GRADE TRACK: —
 - RETAINING WALLS: —
 - ROW: —
 - PROPOSED ROADWAY: —
 - AT-GRADE TRACK: —
 - STATION: STATION
 - DEMOLITION: ▨
 - WETLANDS AND STREAMS: - - -
 - SIDEWALK /MULTI USE PATH: —

PLOT DRIVER: DO-LRT_11X17_PDF_COLOR.plt
 USER: MWARRINE
 FILE: PW-TKV-ALN-012.dgn
 DATE: 9/20/2018
 TIME: 8:08:56 AM

PRELIMINARY PLANS

DO NOT USE FOR CONSTRUCTION
 DOCUMENT NOT CONSIDERED FINAL
 UNLESS ALL SIGNATURES ARE COMPLETED



DESIGNED BY:
MED
 DRAWN BY:
MED
 CHECKED BY:
JG
 DATE:


HDR
HDR Engineering, Inc.
 555 Fayetteville Street, Suite 900
 Raleigh, NC 27601-3034

GO Triangle

DURHAM-ORANGE LIGHT RAIL TRANSIT PROJECT

ENGINEERING DESIGN PLAN SHEET

DRAWING NO.: SHEET NO.: 12 REV.

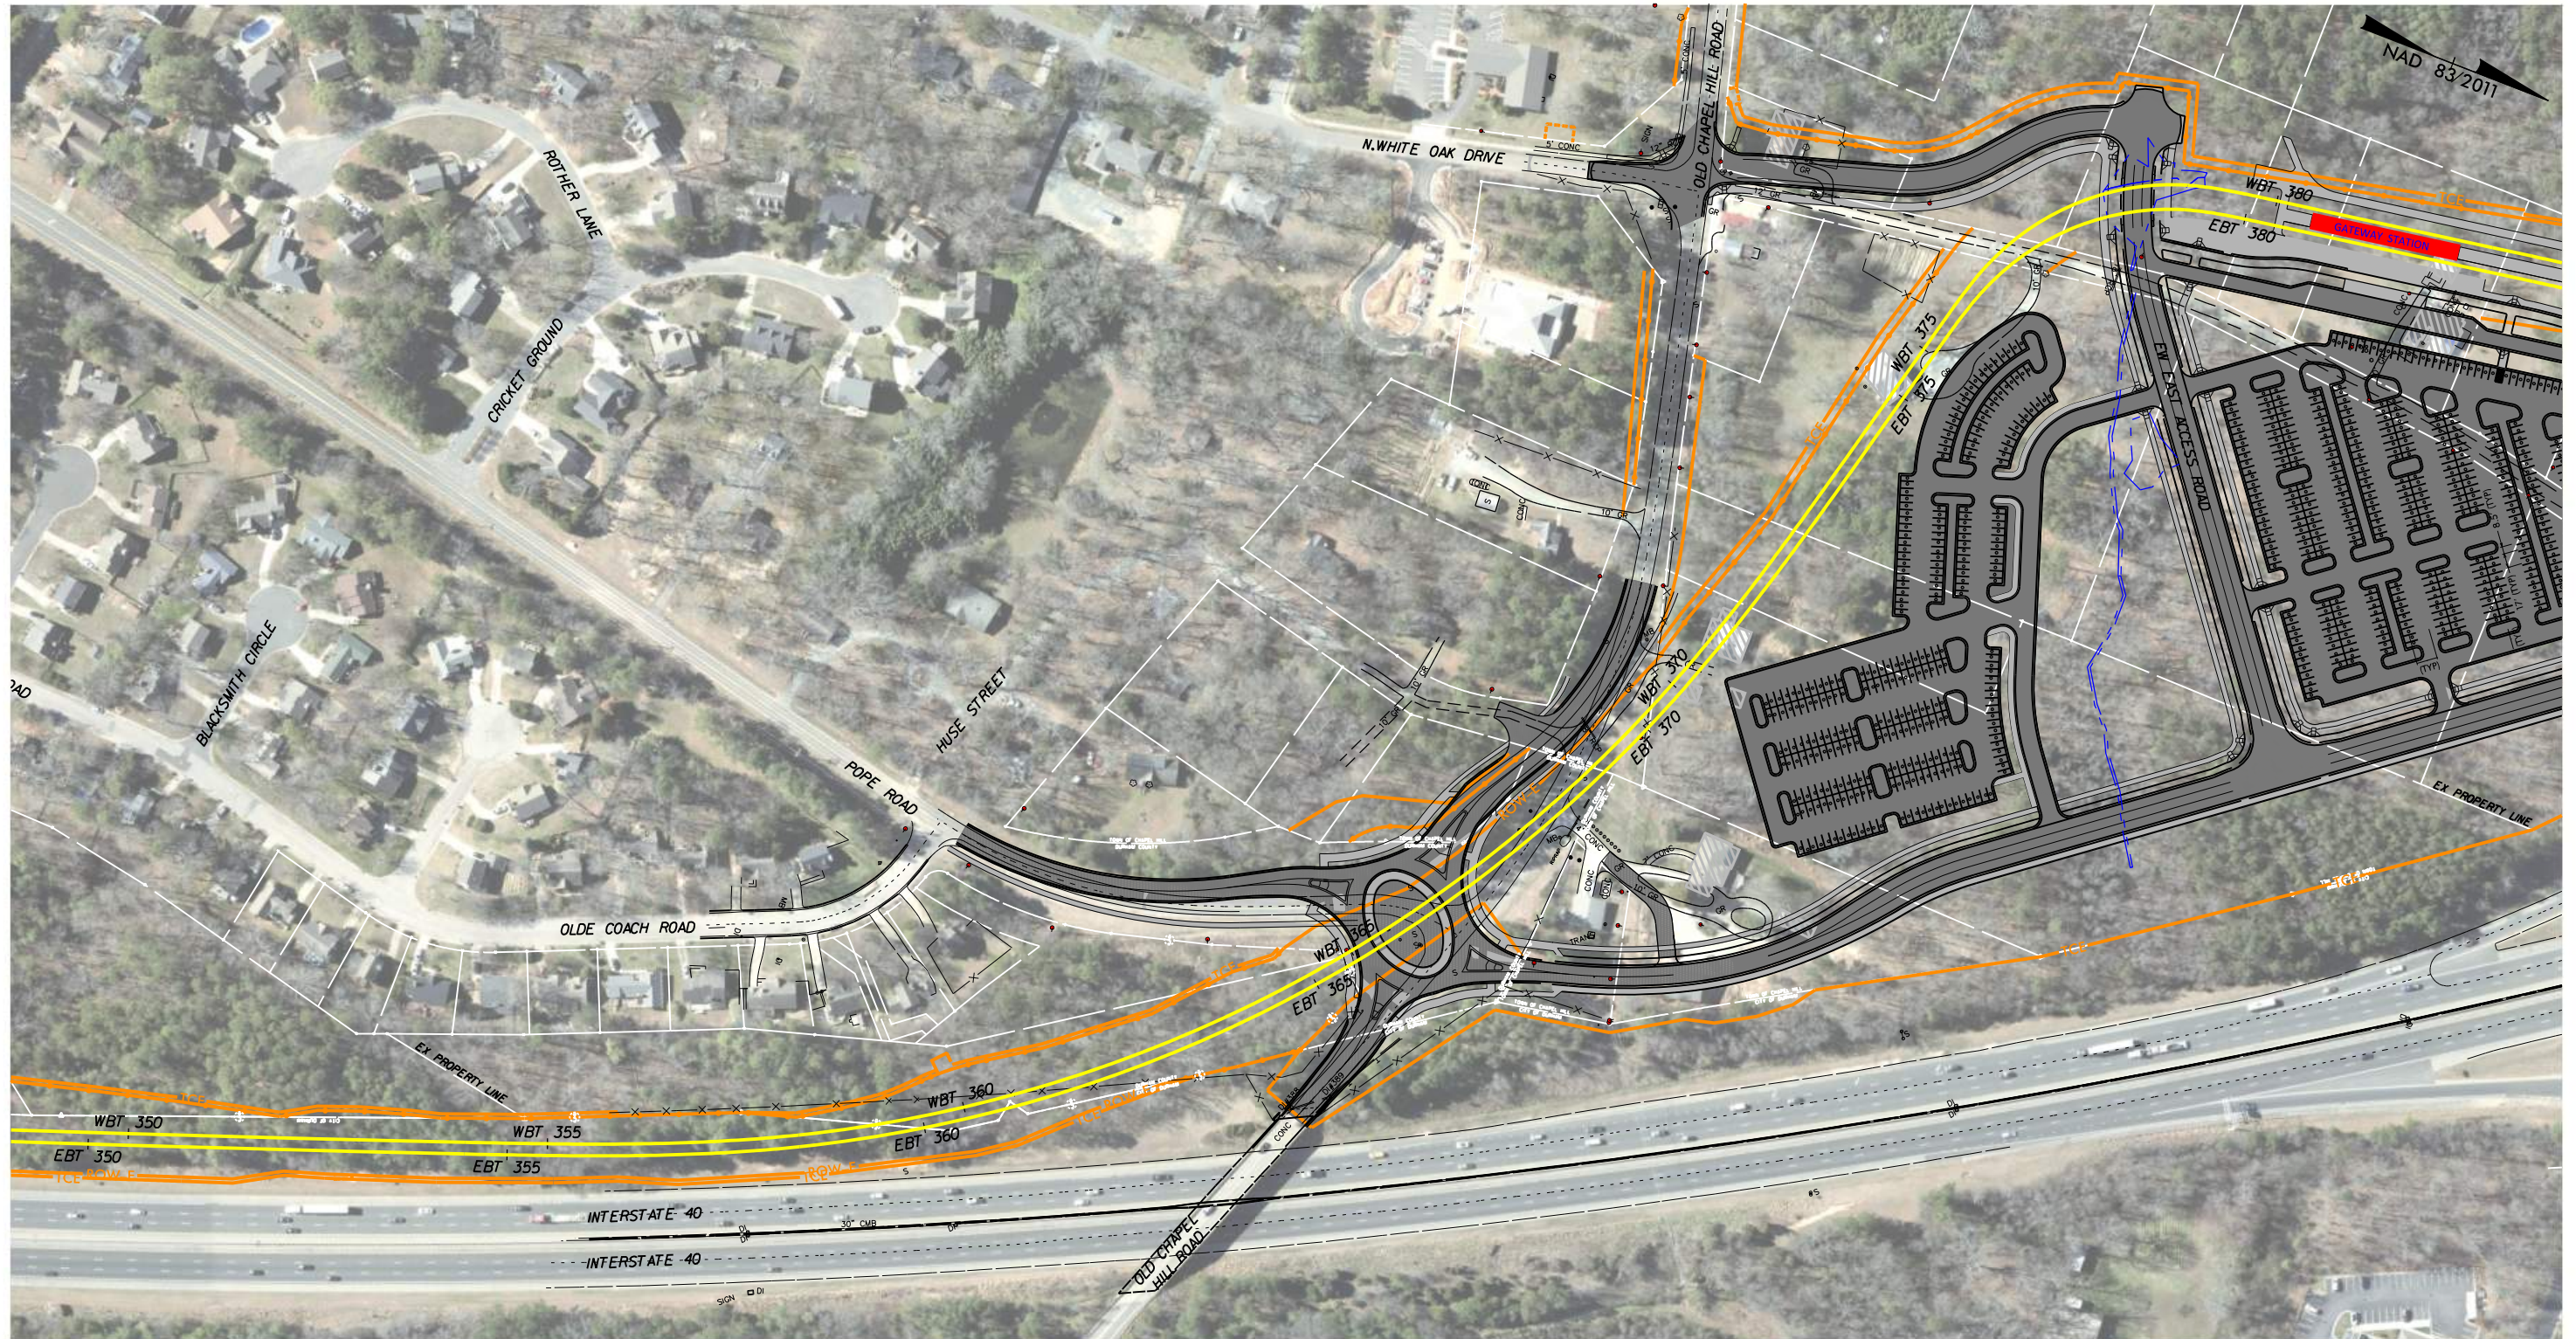

LEGEND	BRIDGE PIERS: ●●—	ELEVATED TRACK: —	BELOW GRADE TRACK: —	RETAINING WALLS: —	ROW: —	PROPOSED ROADWAY: —
	AT-GRADE TRACK: —	STATION: STATION	DEMOLITION: ▨	WETLANDS AND STREAMS: - - -	SIDEWALK /MULTI USE PATH: —	

PLOT DRIVER: DO-LRT_ILXIT_PDF_COLOR.plt
 USER: MWARRINE
 FILE: PW-TKV-ALN-013.dgn
 DATE: 9/20/2018
 TIME: 8:09:15 AM

PRELIMINARY PLANS

DO NOT USE FOR CONSTRUCTION

DOCUMENT NOT CONSIDERED FINAL
UNLESS ALL SIGNATURES ARE COMPLETED

DESIGNED BY: MED
 DRAWN BY: MED
 CHECKED BY: JG
 DATE:

100 50 0 100 200
HORIZONTAL


HDR Engineering, Inc.
 555 Fayetteville Street, Suite 900
 Raleigh, NC 27601-3034

GO Triangle

DURHAM-ORANGE LIGHT RAIL TRANSIT PROJECT

ENGINEERING DESIGN PLAN SHEET

DRAWING NO.: SHEET NO.: 13 REV.

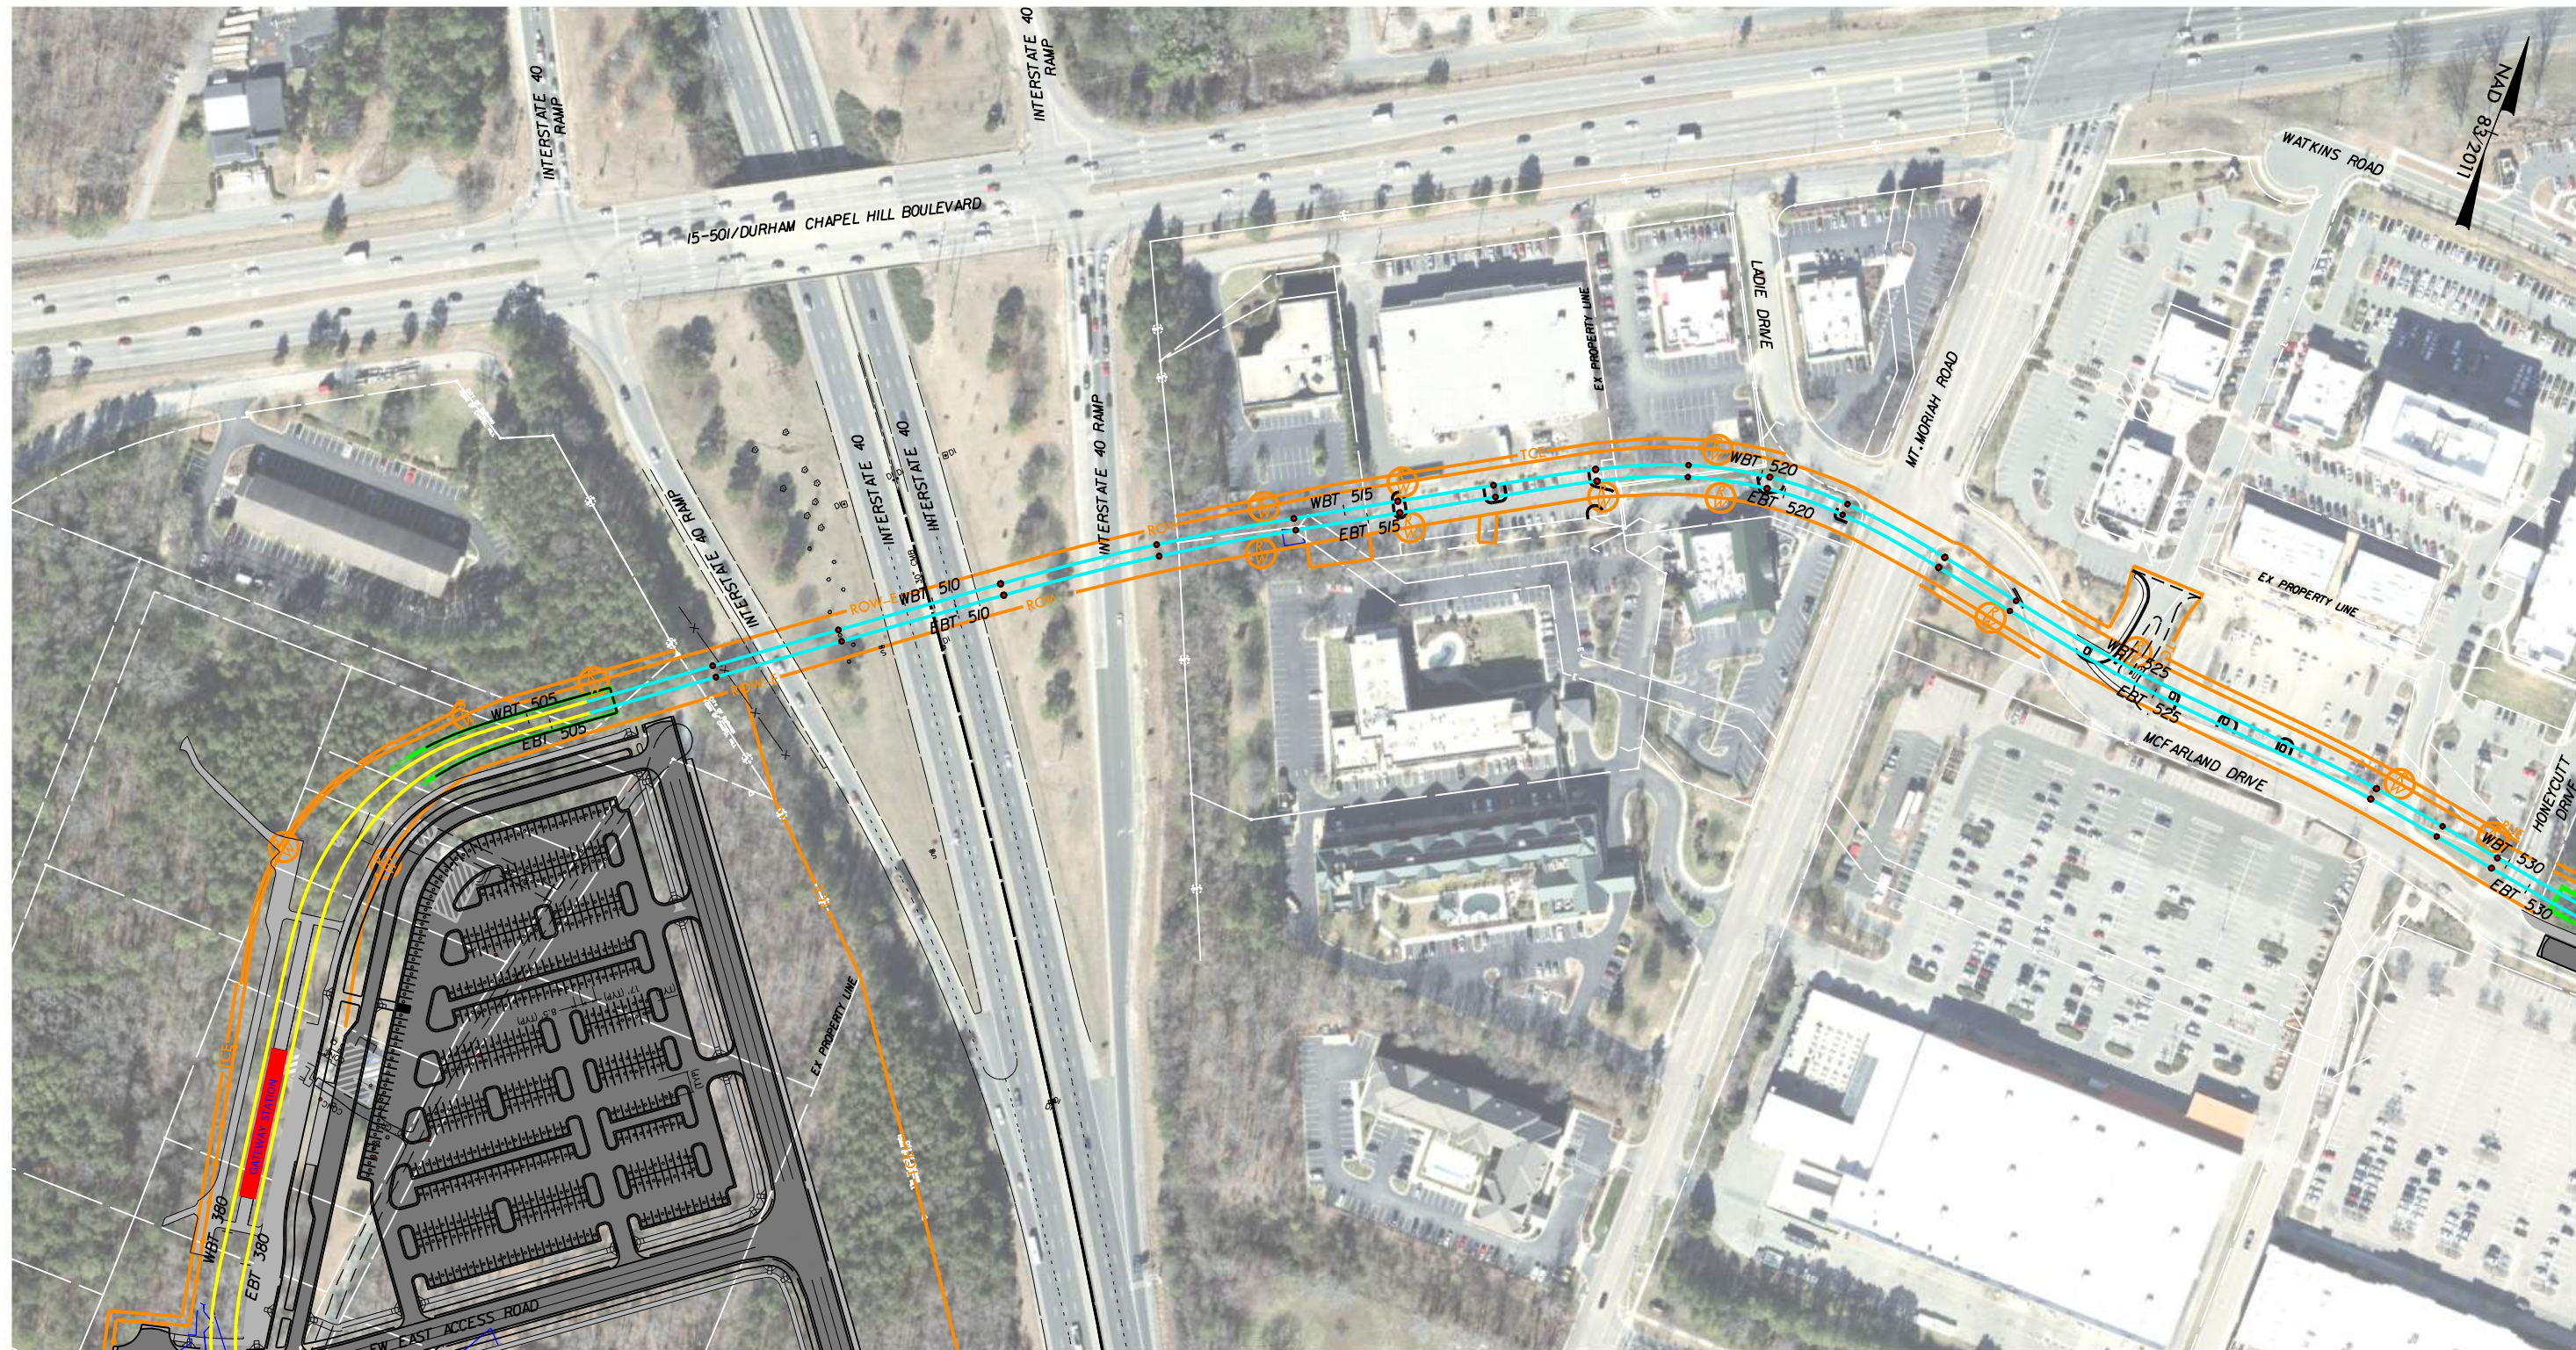

- LEGEND**
- BRIDGE PIERS: ●●
 - ELEVATED TRACK: —
 - BELOW GRADE TRACK: —
 - RETAINING WALLS: —
 - ROW: —
 - PROPOSED ROADWAY: —
 - AT-GRADE TRACK: —
 - STATION: STATION
 - DEMOLITION: ▨
 - WETLANDS AND STREAMS: - - -
 - SIDEWALK /MULTI USE PATH: —

PRELIMINARY PLANS

DO NOT USE FOR CONSTRUCTION
DOCUMENT NOT CONSIDERED FINAL
UNLESS ALL SIGNATURES ARE COMPLETED

DESIGNED BY:
MED
DRAWN BY:
MED
CHECKED BY:
JG
DATE:



HDR Engineering, Inc.
555 Fayetteville Street, Suite 900
Raleigh, NC 27601-3034


GO Triangle

DURHAM-ORANGE LIGHT RAIL TRANSIT PROJECT

ENGINEERING DESIGN PLAN SHEET

DRAWING NO.:	SHEET NO.:	REV.
	14	

PLOT DRIVER: DO-LRT_11X17_PDF_COLOR.plt
 USER: MWARRINE
 FILE: PW-TKV-ALN-014.dgn
 DATE: 9/20/2018
 TIME: 8:09:31 AM

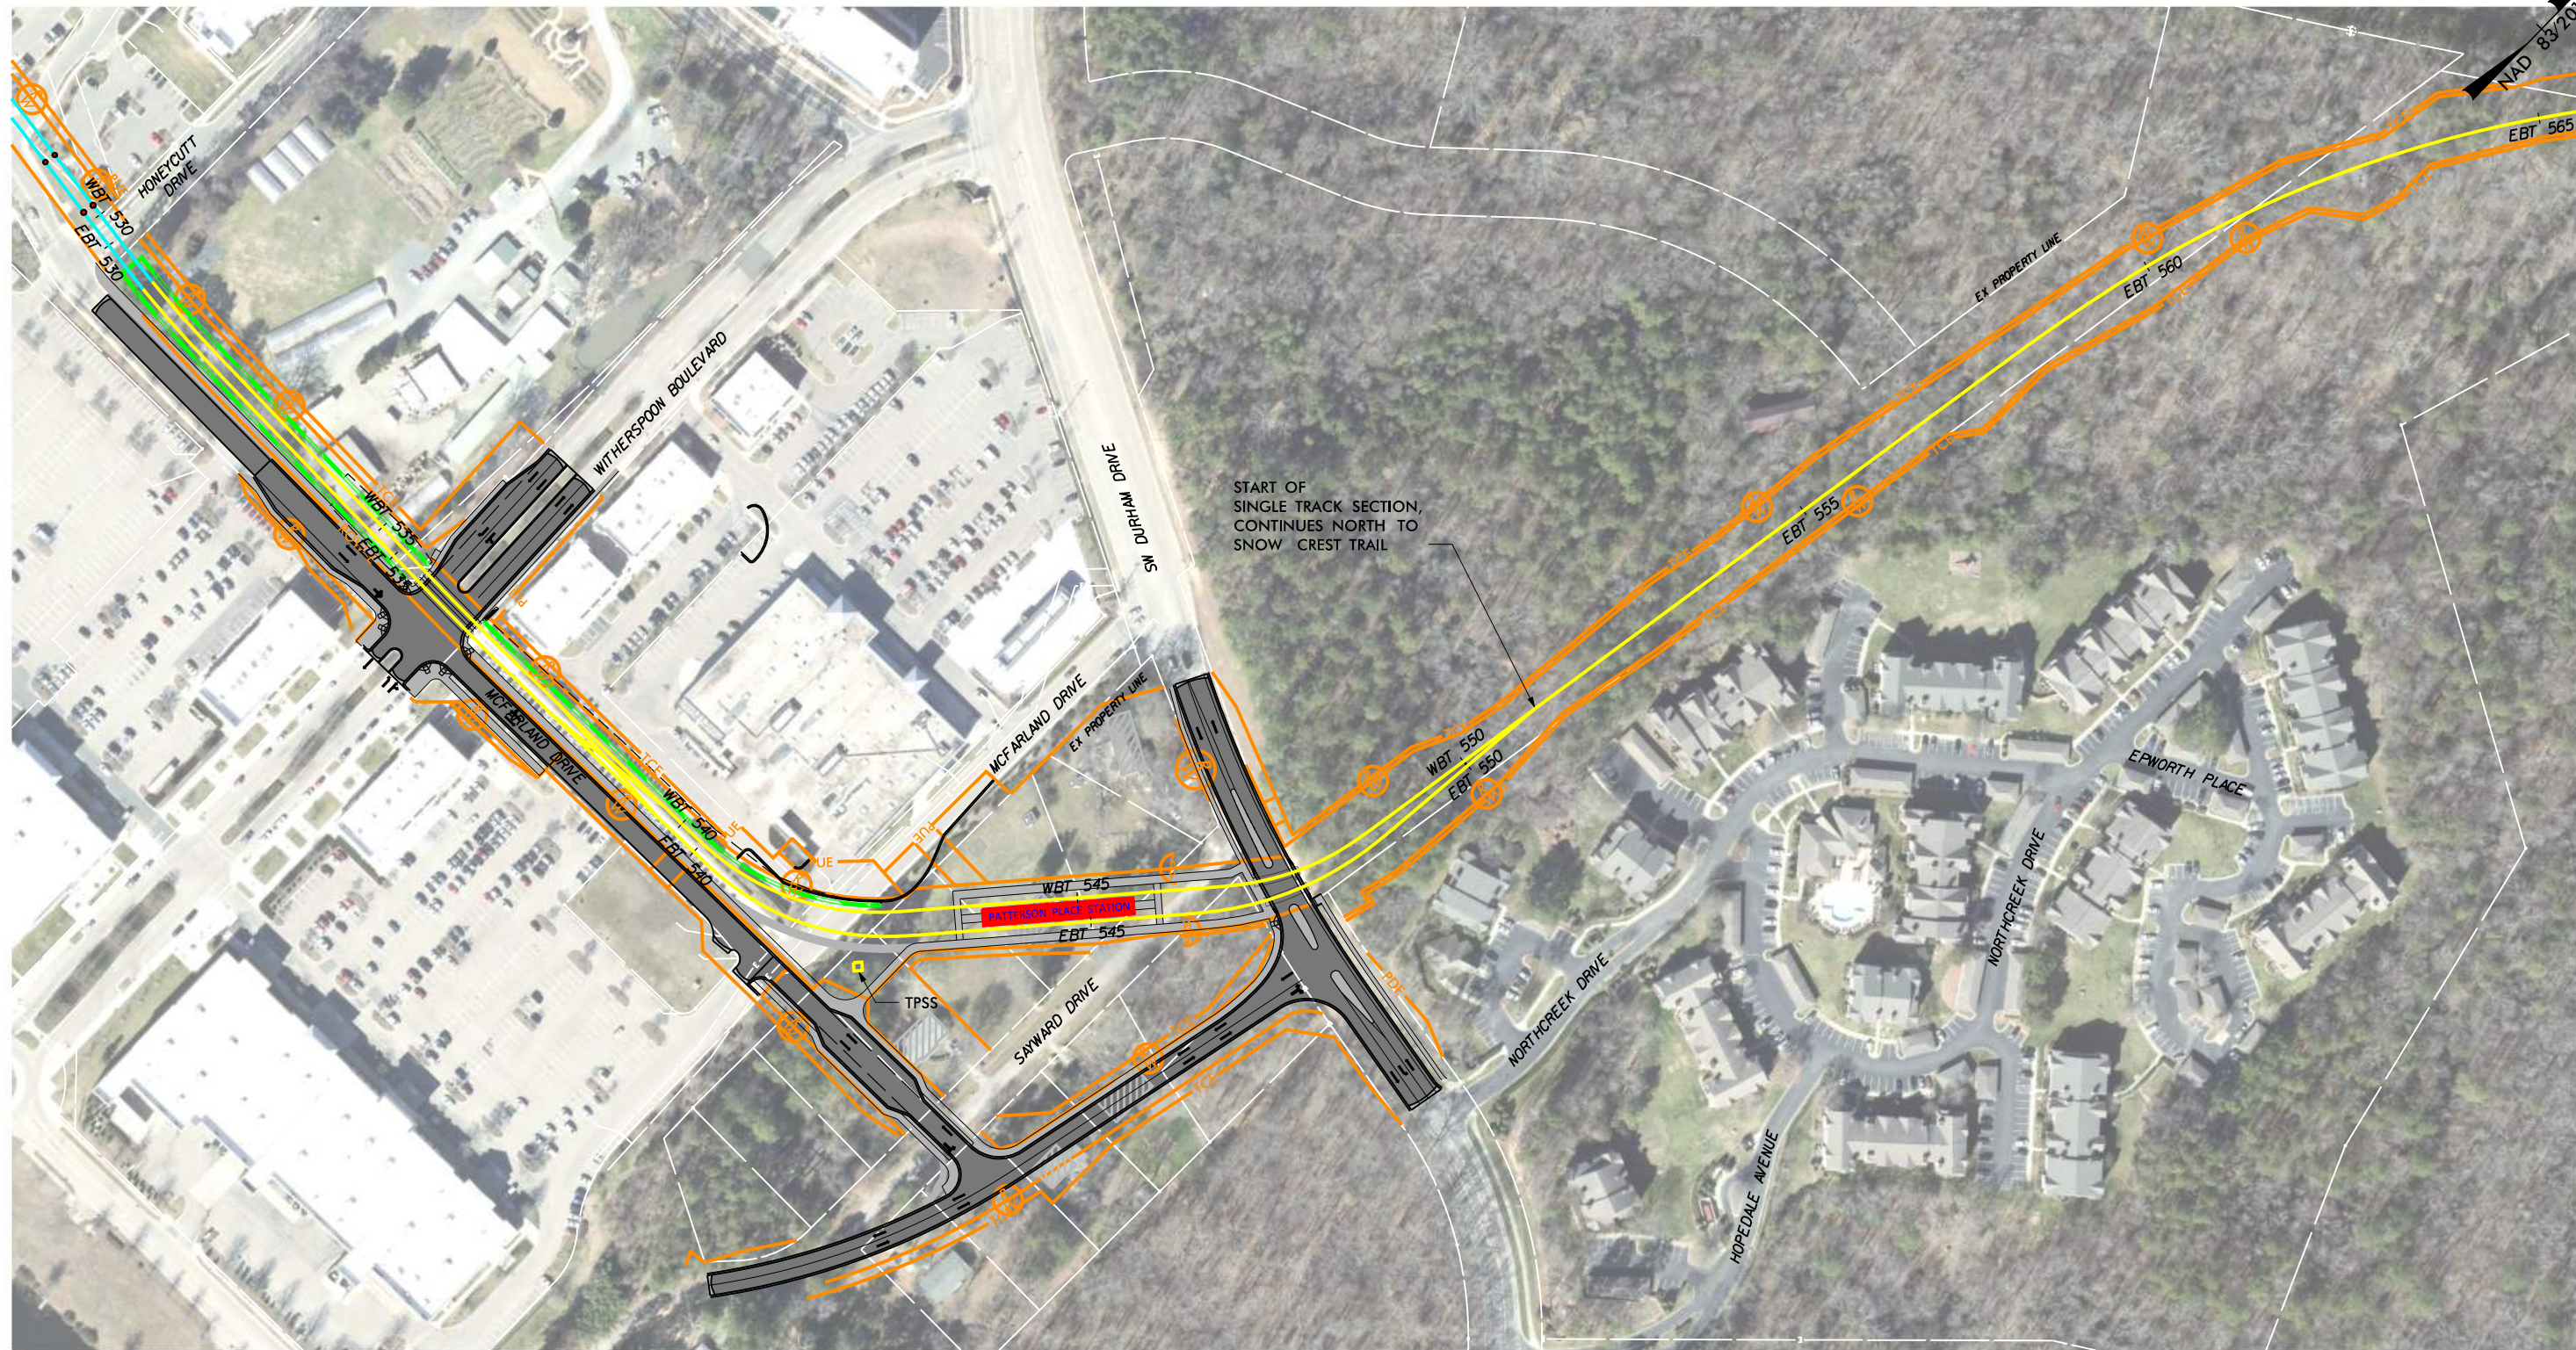

LEGEND	BRIDGE PIERS: ●●—	ELEVATED TRACK: —	BELOW GRADE TRACK: —	RETAINING WALLS: —	ROW: —	PROPOSED ROADWAY: —
	AT-GRADE TRACK: —	STATION: STATION	DEMOLITION: ▨	WETLANDS AND STREAMS: - - -	SIDEWALK /MULTI USE PATH: —	

PRELIMINARY PLANS

DO NOT USE FOR CONSTRUCTION
 DOCUMENT NOT CONSIDERED FINAL
 UNLESS ALL SIGNATURES ARE COMPLETED

DESIGNED BY: MED
DRAWN BY: MED
CHECKED BY: JG
DATE:



HDR Engineering, Inc.
 555 Fayetteville Street, Suite 900
 Raleigh, NC 27601-3034




DURHAM-ORANGE LIGHT RAIL TRANSIT PROJECT

ENGINEERING DESIGN PLAN SHEET

DRAWING NO.:	SHEET NO.:	REV.:
	15	

PLOT DRIVER: DO-LRT_11X17_PDF_COLOR.plt
 USER: MWARRINE
 FILE: PW-TKV-ALN-015.dgn
 PENTABLE: DO-LRT_BFED.BLANK.tbl
 DATE: 9/20/2018
 TIME: 8:09:48 AM

PLOT DRIVER: DO-LRT_11X17_PDF_COLOR.plt
 USER: MWARRINE
 FILE: PW-TKV-ALN-016.dgn
 DATE: 9/20/2018
 TIME: 8:10:05 AM

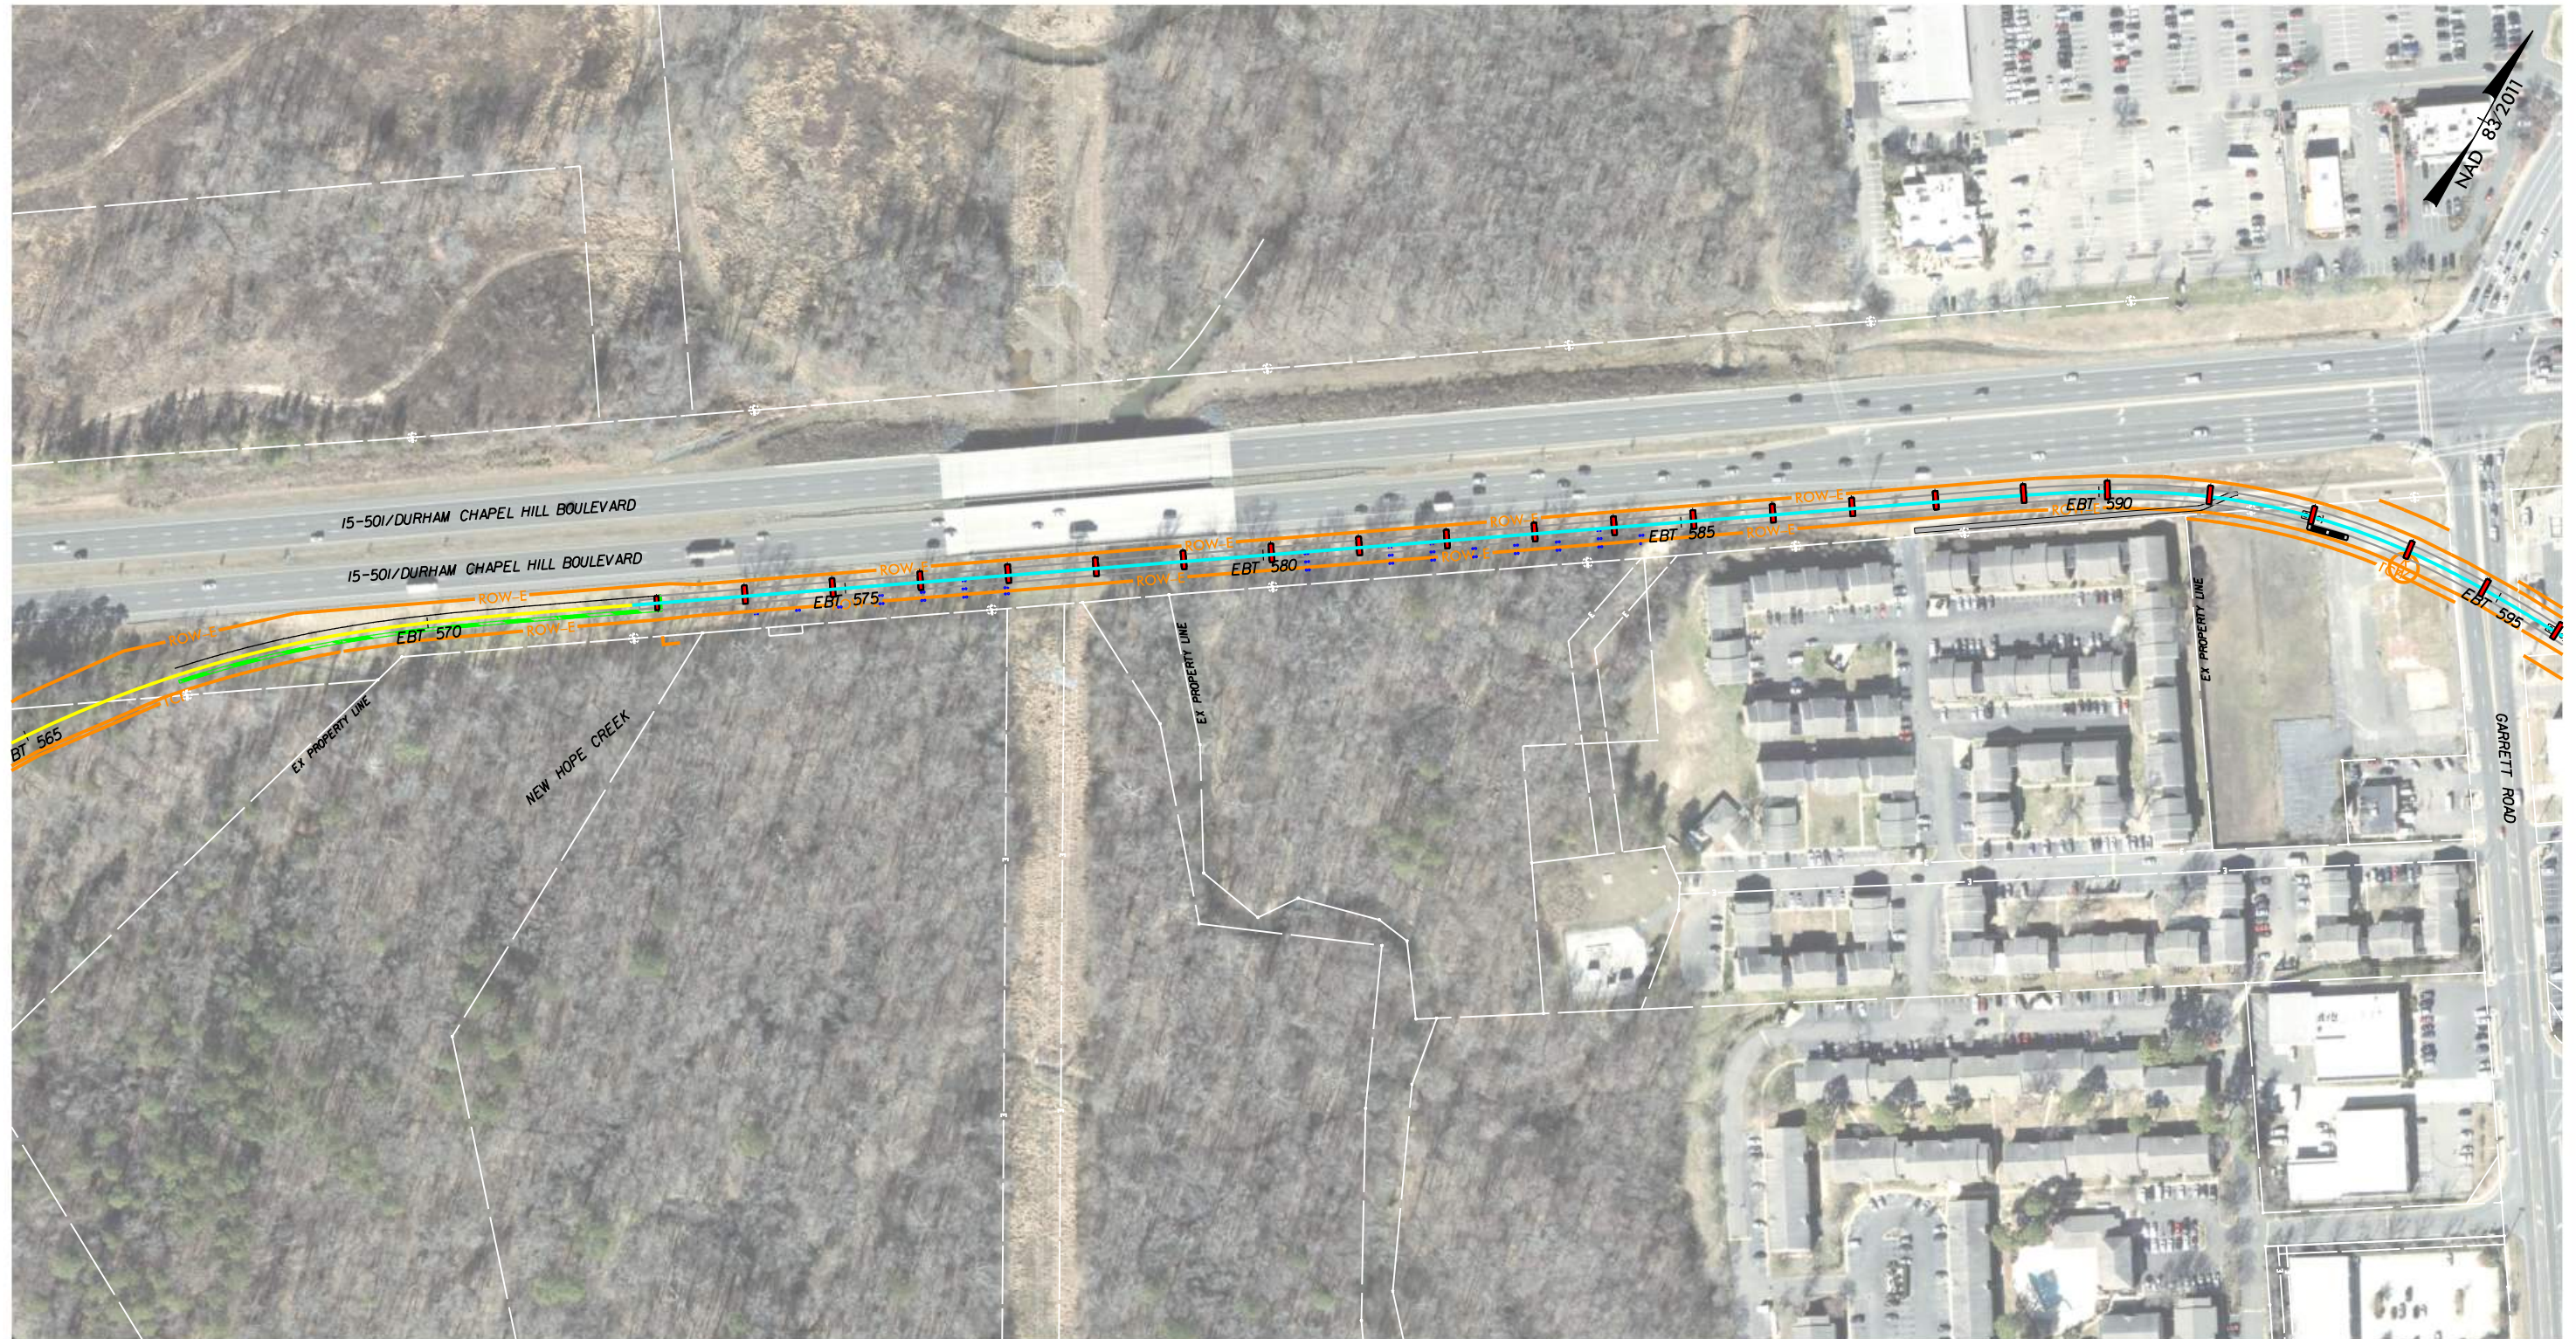

LEGEND	BRIDGE PIERS: ●●—	ELEVATED TRACK: —	BELOW GRADE TRACK: —	RETAINING WALLS: —	ROW: —	PROPOSED ROADWAY: —
	AT-GRADE TRACK: —	STATION: STATION	DEMOLITION: ▨	WETLANDS AND STREAMS: - - -	SIDEWALK /MULTI USE PATH: —	

PRELIMINARY PLANS

DO NOT USE FOR CONSTRUCTION
 DOCUMENT NOT CONSIDERED FINAL
 UNLESS ALL SIGNATURES ARE COMPLETED




DESIGNED BY: MED
DRAWN BY: MED
CHECKED BY: JG
DATE:

HDR
HDR Engineering, Inc.
 555 Fayetteville Street, Suite 900
 Raleigh, NC 27601-3034

GO Triangle

DURHAM-ORANGE LIGHT RAIL TRANSIT PROJECT		
ENGINEERING DESIGN PLAN SHEET		
DRAWING NO.:	SHEET NO.:	REV.:
	16	

PLOT DRIVER: DO-LRT_11X17_PDF_COLOR.plt
 USER: MWARRINE
 FILE: PW-TKV-ALN-017.dgn
 DATE: 9/20/2018
 TIME: 8:10:22 AM

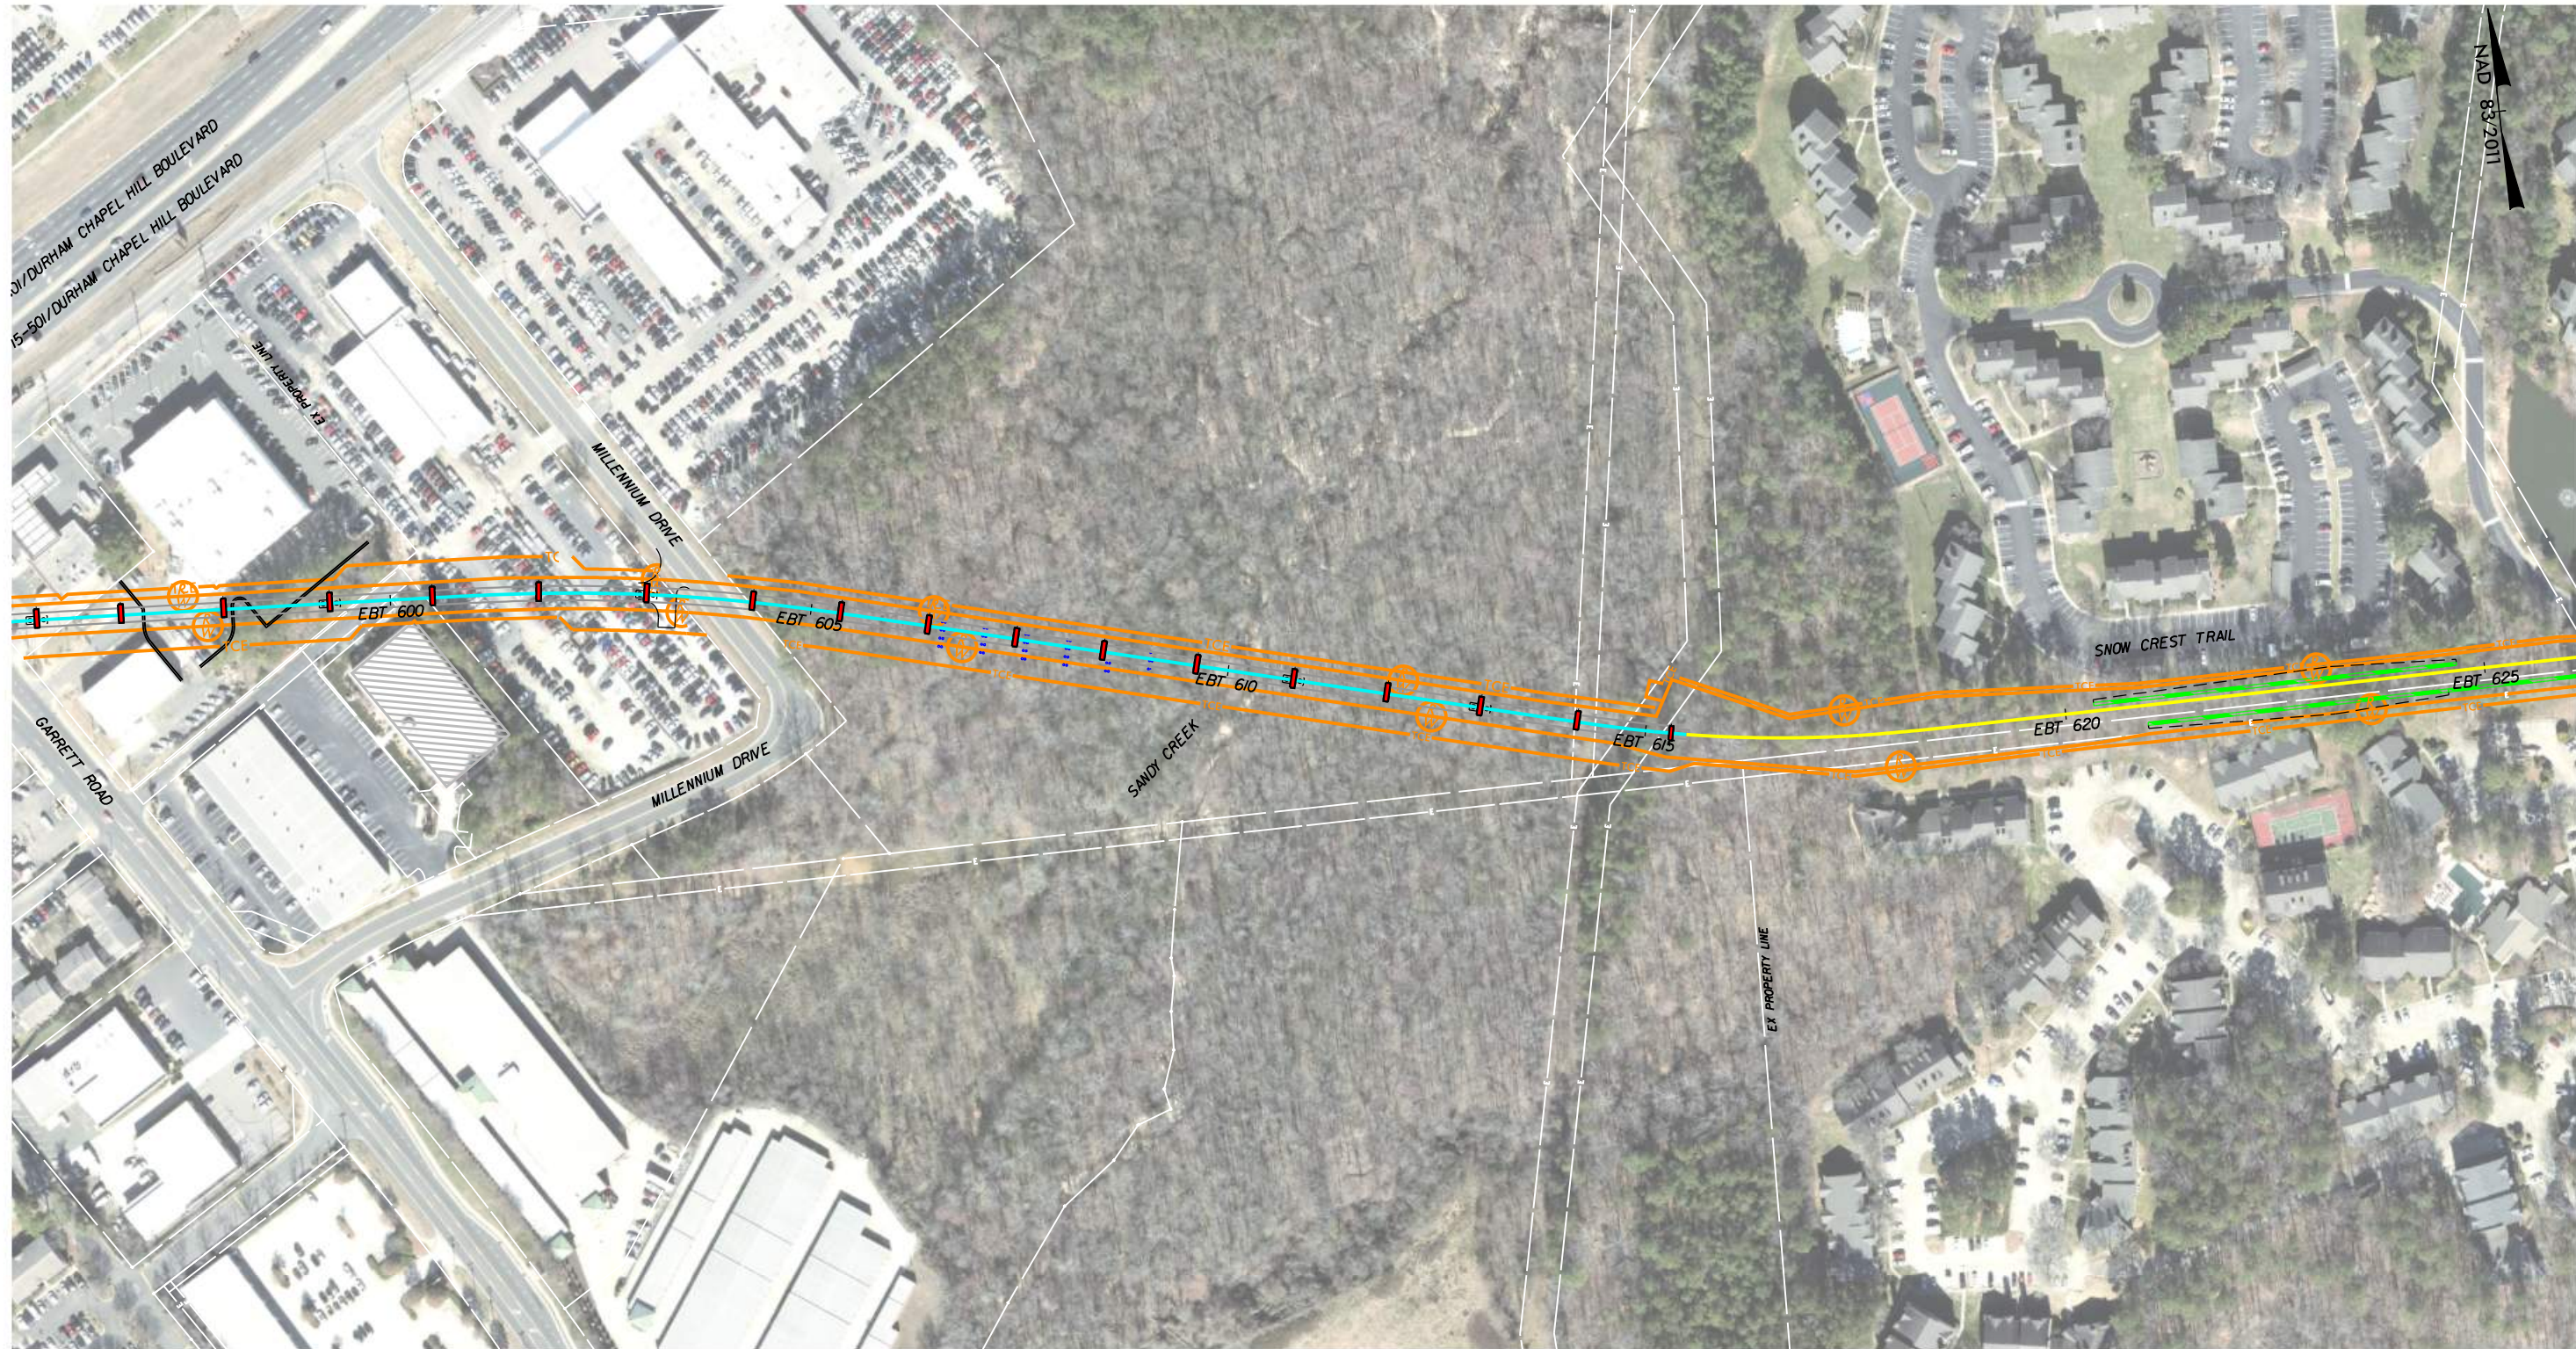

NAD 83/2011

- LEGEND**
- BRIDGE PIERS: ●●
 - ELEVATED TRACK: —
 - BELOW GRADE TRACK: —
 - RETAINING WALLS: —
 - ROW: —
 - PROPOSED ROADWAY:
 - AT-GRADE TRACK: —
 - STATION: STATION
 - DEMOLITION:
 - WETLANDS AND STREAMS: - - -
 - SIDEWALK /MULTI USE PATH:

PRELIMINARY PLANS

DO NOT USE FOR CONSTRUCTION
 DOCUMENT NOT CONSIDERED FINAL
 UNLESS ALL SIGNATURES ARE COMPLETED

DESIGNED BY:
MED
 DRAWN BY:
MED
 CHECKED BY:
JG
 DATE:




HDR Engineering, Inc.
 555 Fayetteville Street, Suite 900
 Raleigh, NC 27601-3034

DURHAM-ORANGE LIGHT RAIL TRANSIT PROJECT

ENGINEERING DESIGN PLAN SHEET

DRAWING NO.:	SHEET NO.:	REV.
	17	

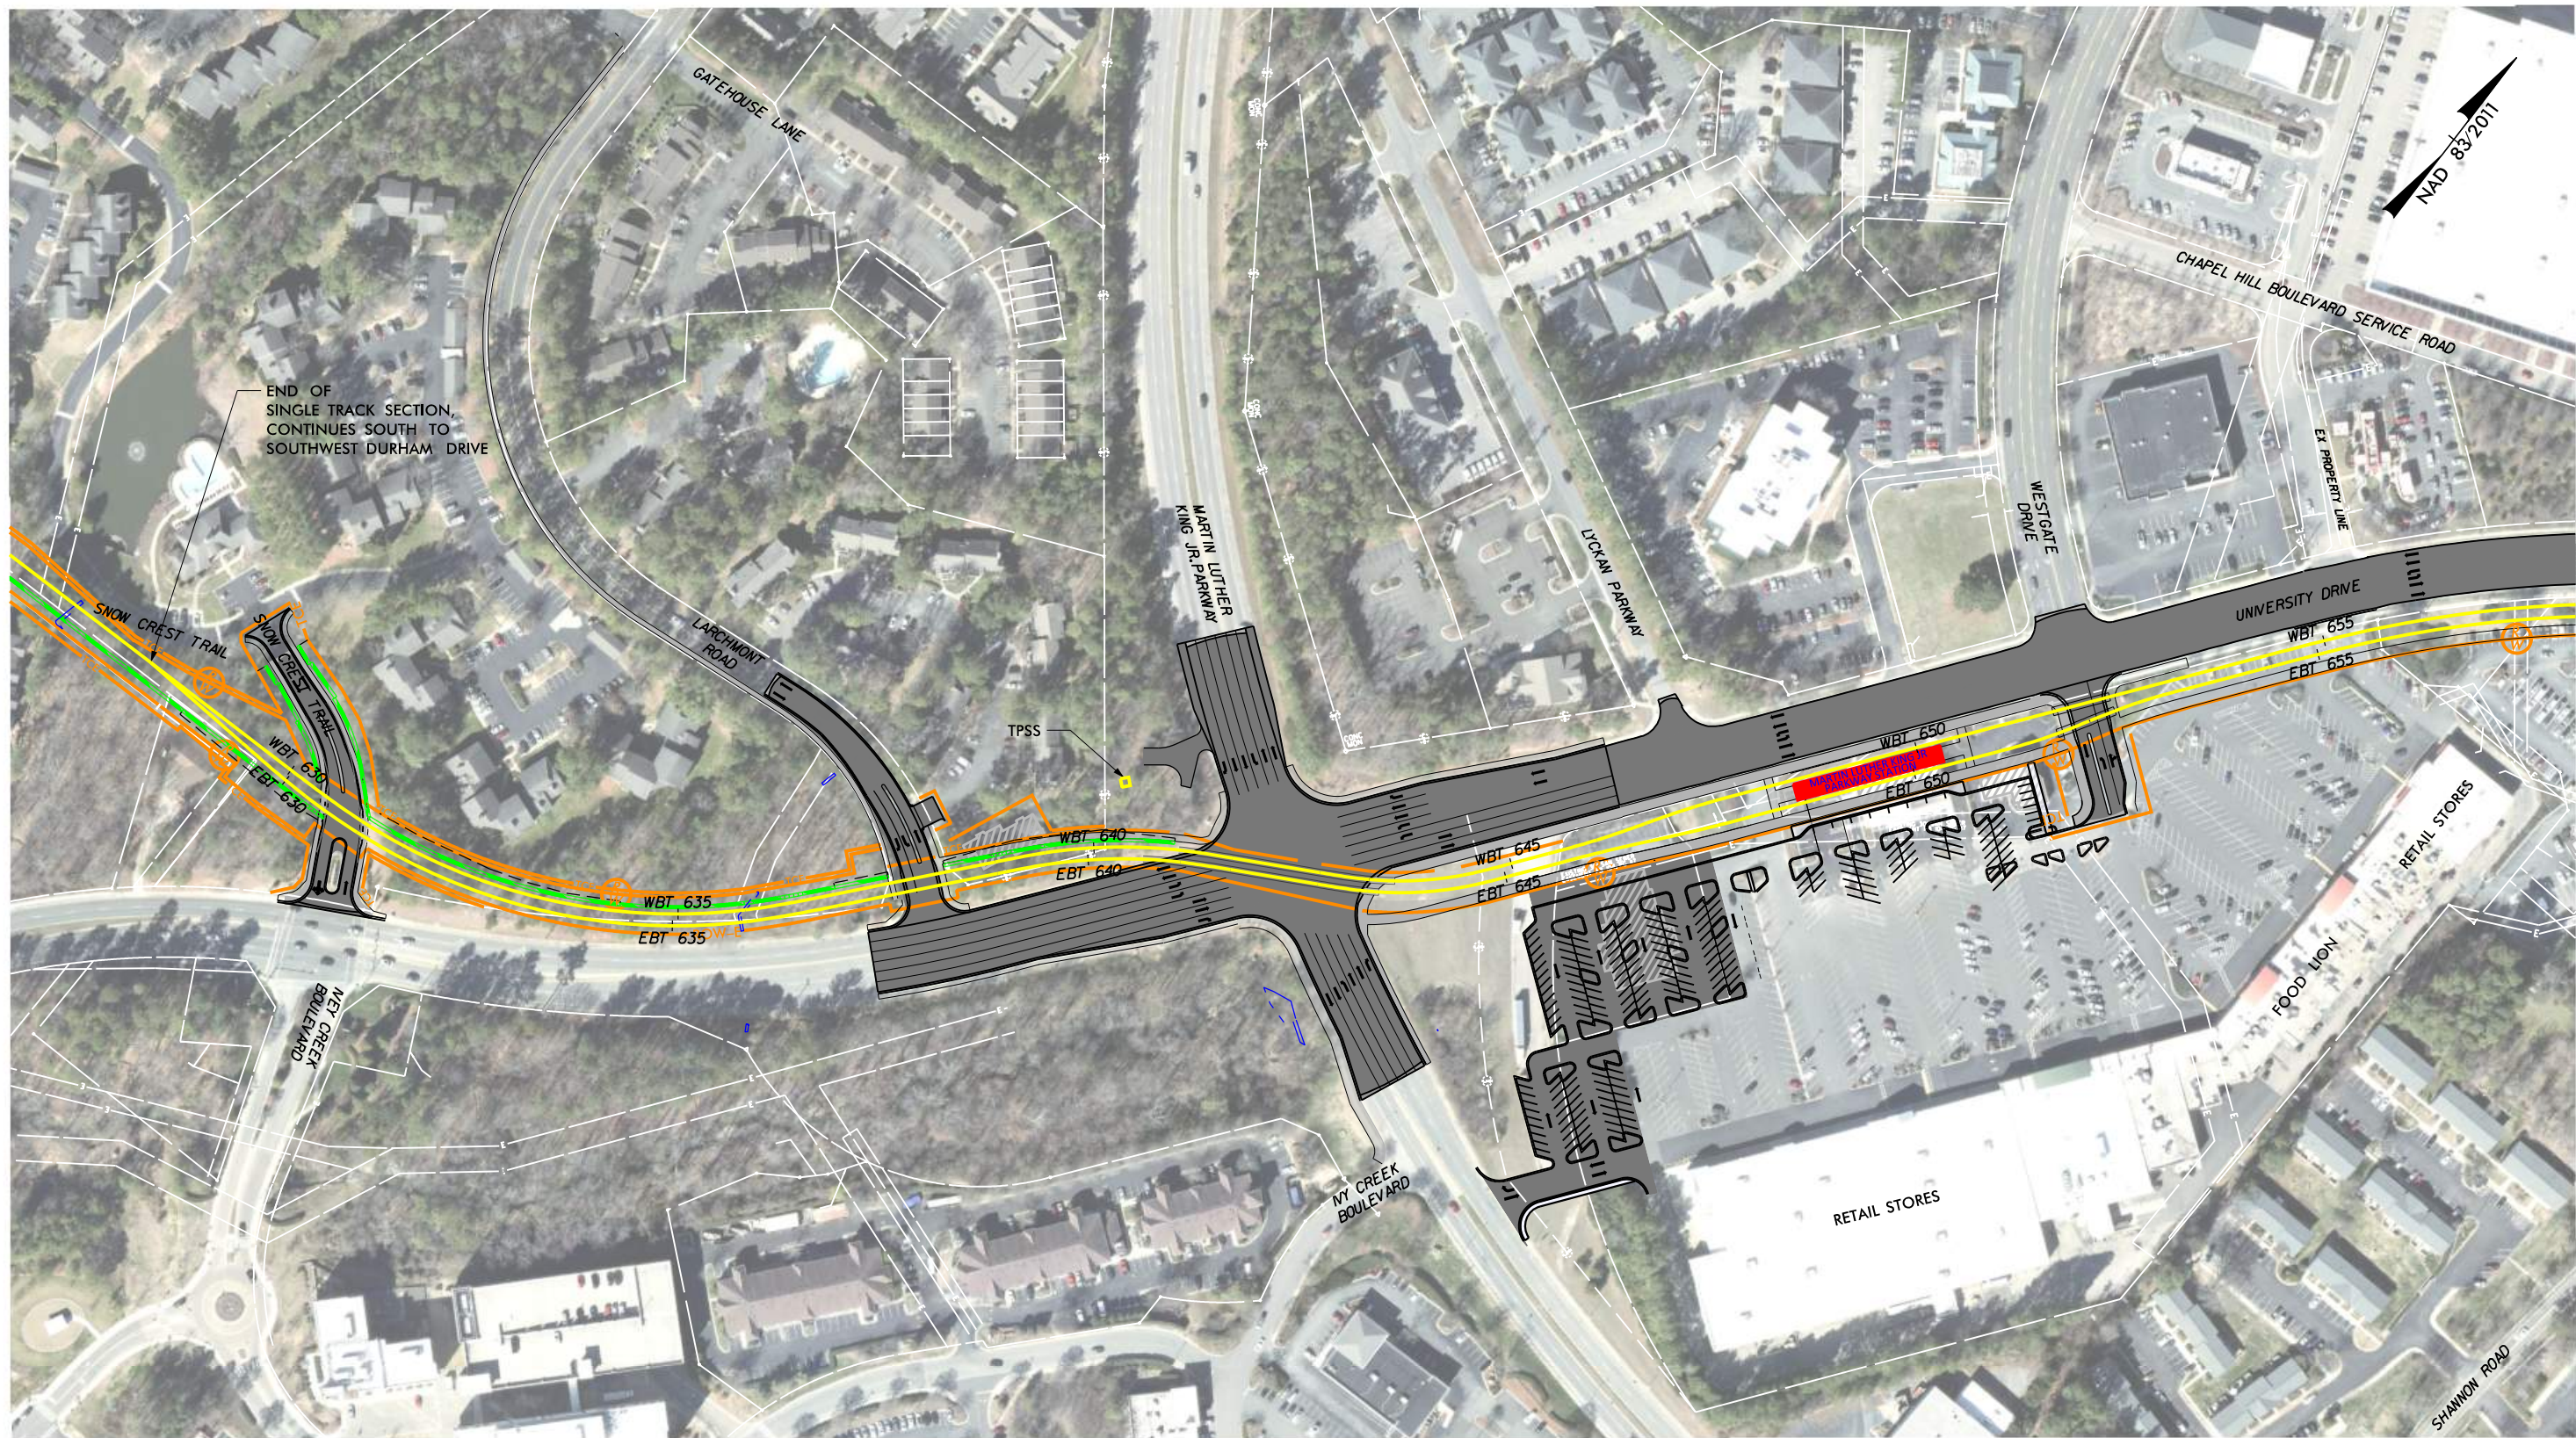

LEGEND	BRIDGE PIERS: ●●—	ELEVATED TRACK: —	BELOW GRADE TRACK: —	RETAINING WALLS: —	ROW: —	PROPOSED ROADWAY: —
	AT-GRADE TRACK: —	STATION: STATION	DEMOLITION: ▨	WETLANDS AND STREAMS: - - -	SIDEWALK /MULTI USE PATH: —	

PLOT DRIVER: DO-LRT_ILXIT_PDF_COLOR.plt
 USER: MWARRINE
 FILE: PW-TKCV-ALN-018.dgn
 DATE: 9/20/2018
 TIME: 8:10:40 AM

PRELIMINARY PLANS

DO NOT USE FOR CONSTRUCTION
 DOCUMENT NOT CONSIDERED FINAL
 UNLESS ALL SIGNATURES ARE COMPLETED




DESIGNED BY:	MED
DRAWN BY:	MED
CHECKED BY:	JG
DATE:	

HDR Engineering, Inc.
 555 Fayetteville Street, Suite 900
 Raleigh, NC 27601-3034

GO Triangle

DURHAM-ORANGE LIGHT RAIL TRANSIT PROJECT		
ENGINEERING DESIGN PLAN SHEET		
DRAWING NO.:	SHEET NO.:	REV.
	18	

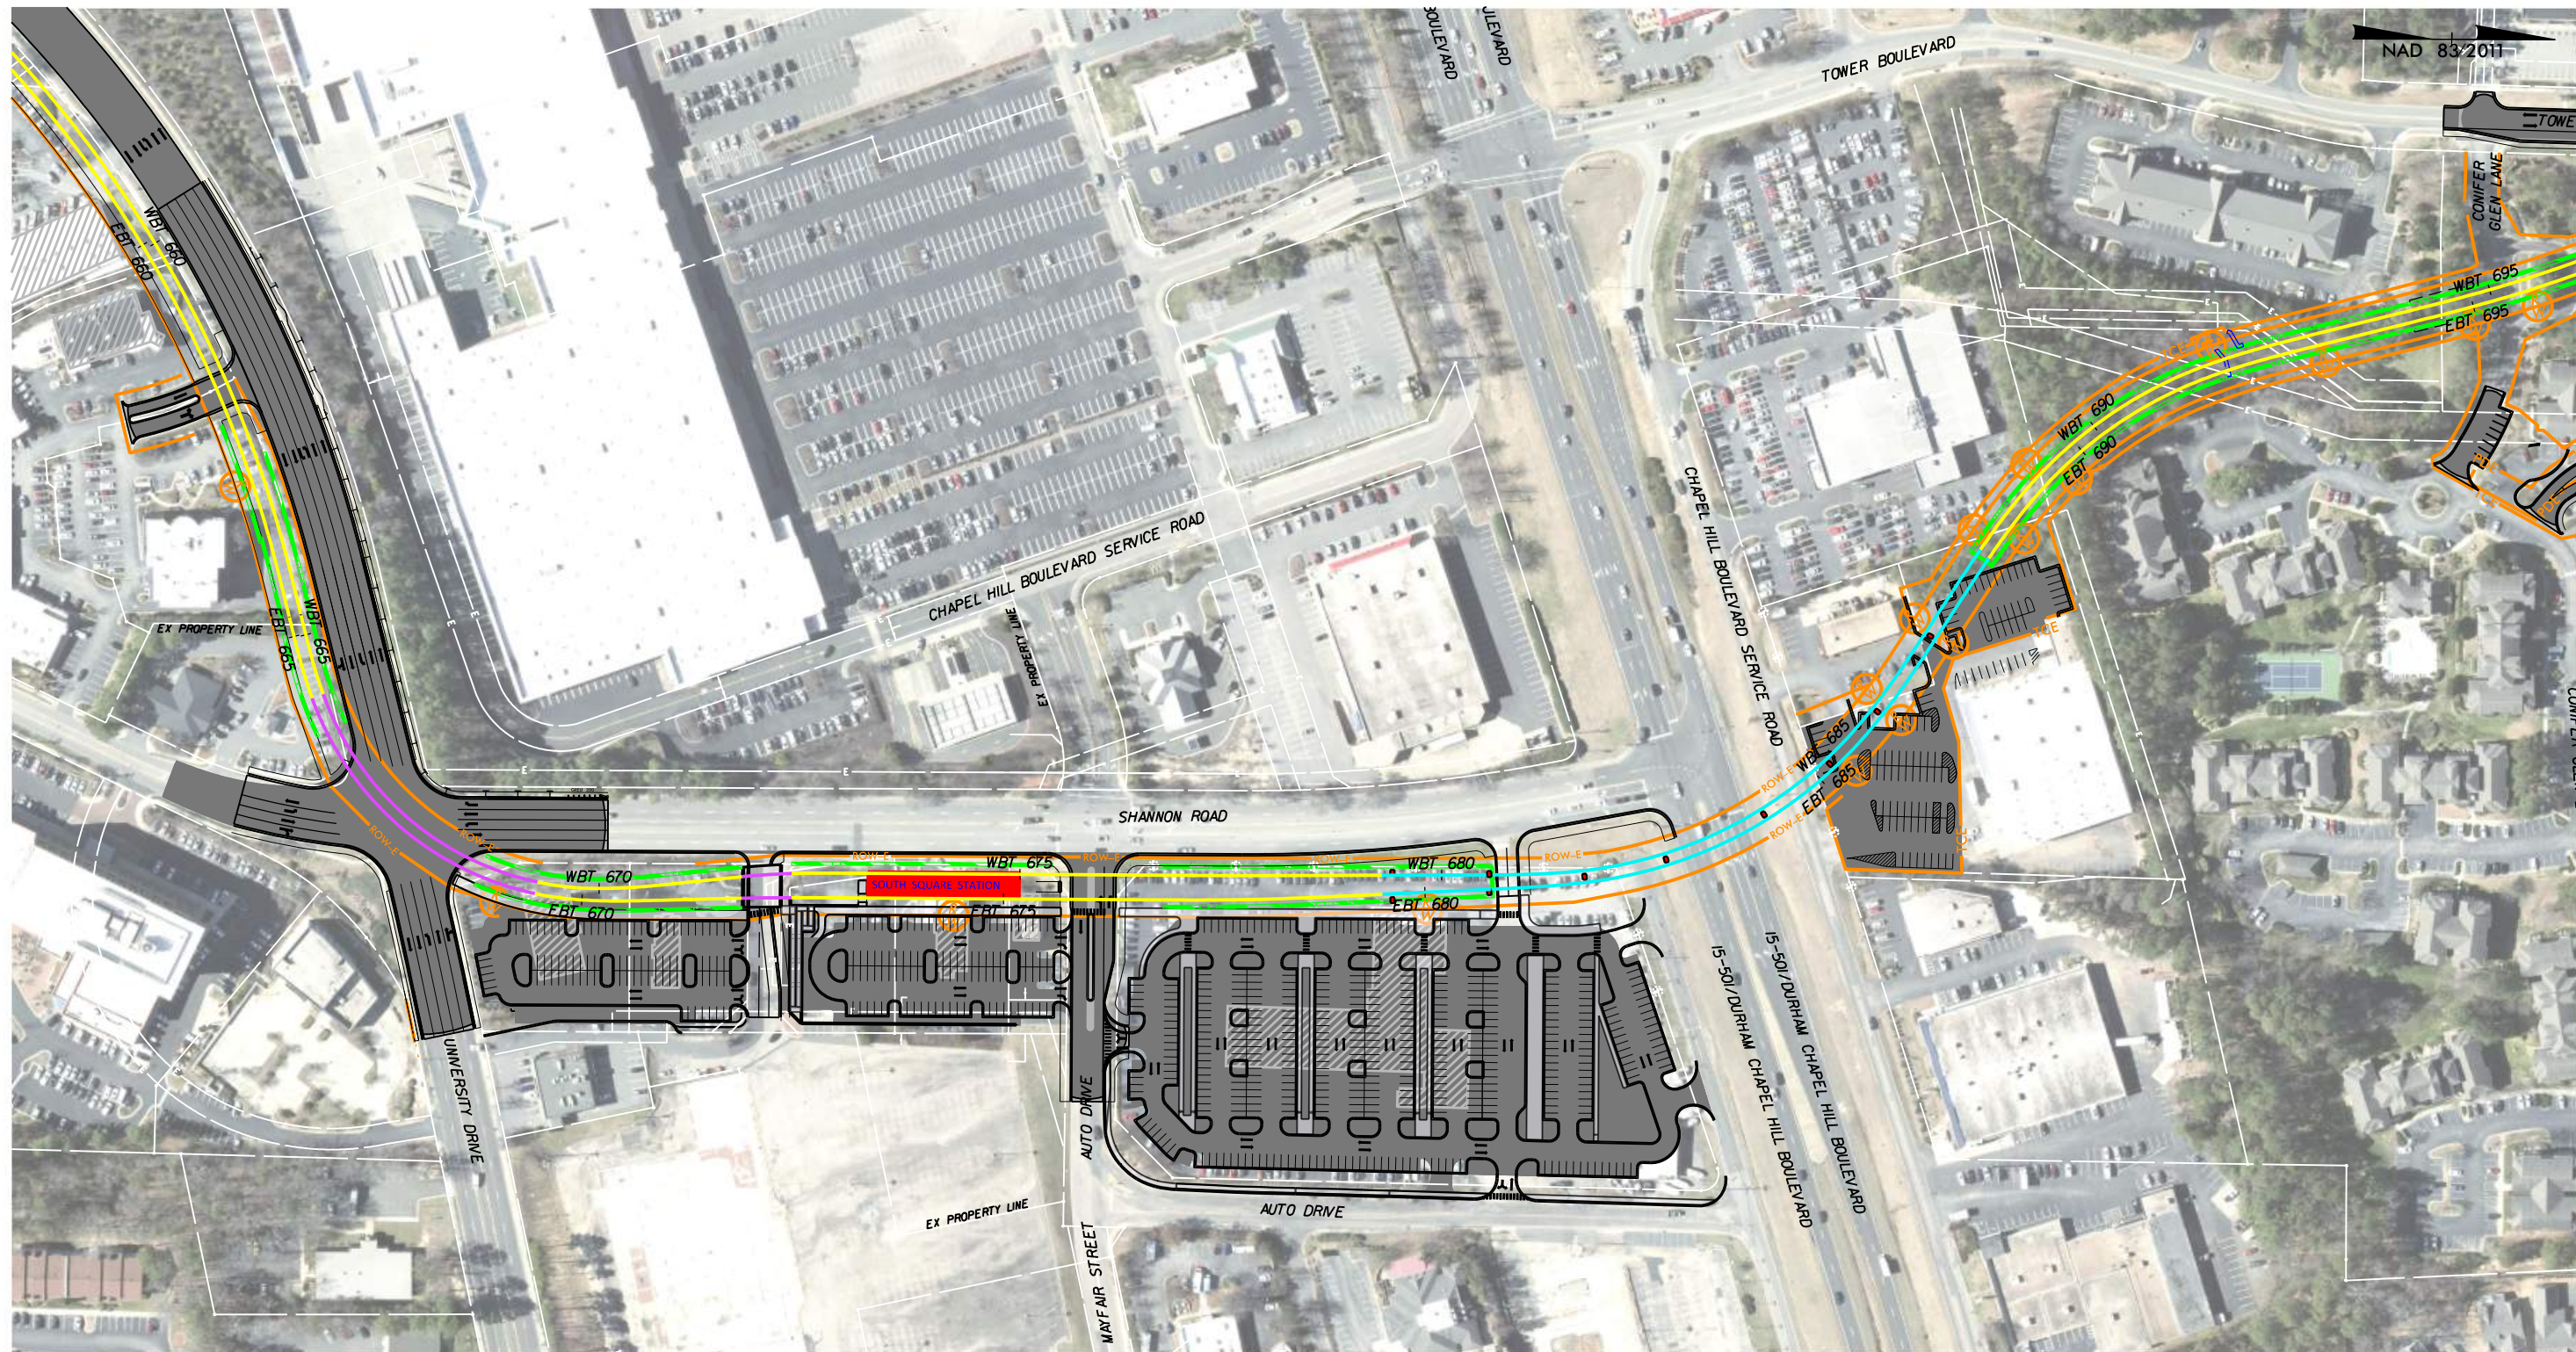

- LEGEND**
- BRIDGE PIERS: ●●—
 - ELEVATED TRACK: —
 - BELOW GRADE TRACK: —
 - RETAINING WALLS: —
 - ROW: —
 - PROPOSED ROADWAY: —
 - AT-GRADE TRACK: —
 - STATION: STATION
 - DEMOLITION: ▨
 - WETLANDS AND STREAMS: - - -
 - SIDEWALK /MULTI USE PATH: —

PRELIMINARY PLANS

DO NOT USE FOR CONSTRUCTION
 DOCUMENT NOT CONSIDERED FINAL
 UNLESS ALL SIGNATURES ARE COMPLETED

DESIGNED BY:
MED
 DRAWN BY:
MED
 CHECKED BY:
JG
 DATE:



HDR Engineering, Inc.
 555 Fayetteville Street, Suite 500
 Raleigh, NC 27601-3034




DURHAM-ORANGE LIGHT RAIL TRANSIT PROJECT

ENGINEERING DESIGN PLAN SHEET

DRAWING NO.:	SHEET NO.:	REV.
	19	

PLOT DRIVER: DO-LRT_11X17_PDF_COLOR.plt
 USER: MWARRINE
 FILE: PW-TKCV-ALN-019.dgn
 PENTABLE: DO-LRT_BFED.BLANK.tbl
 DATE: 9/20/2018
 TIME: 8:11:04 AM

NAD 83/2011

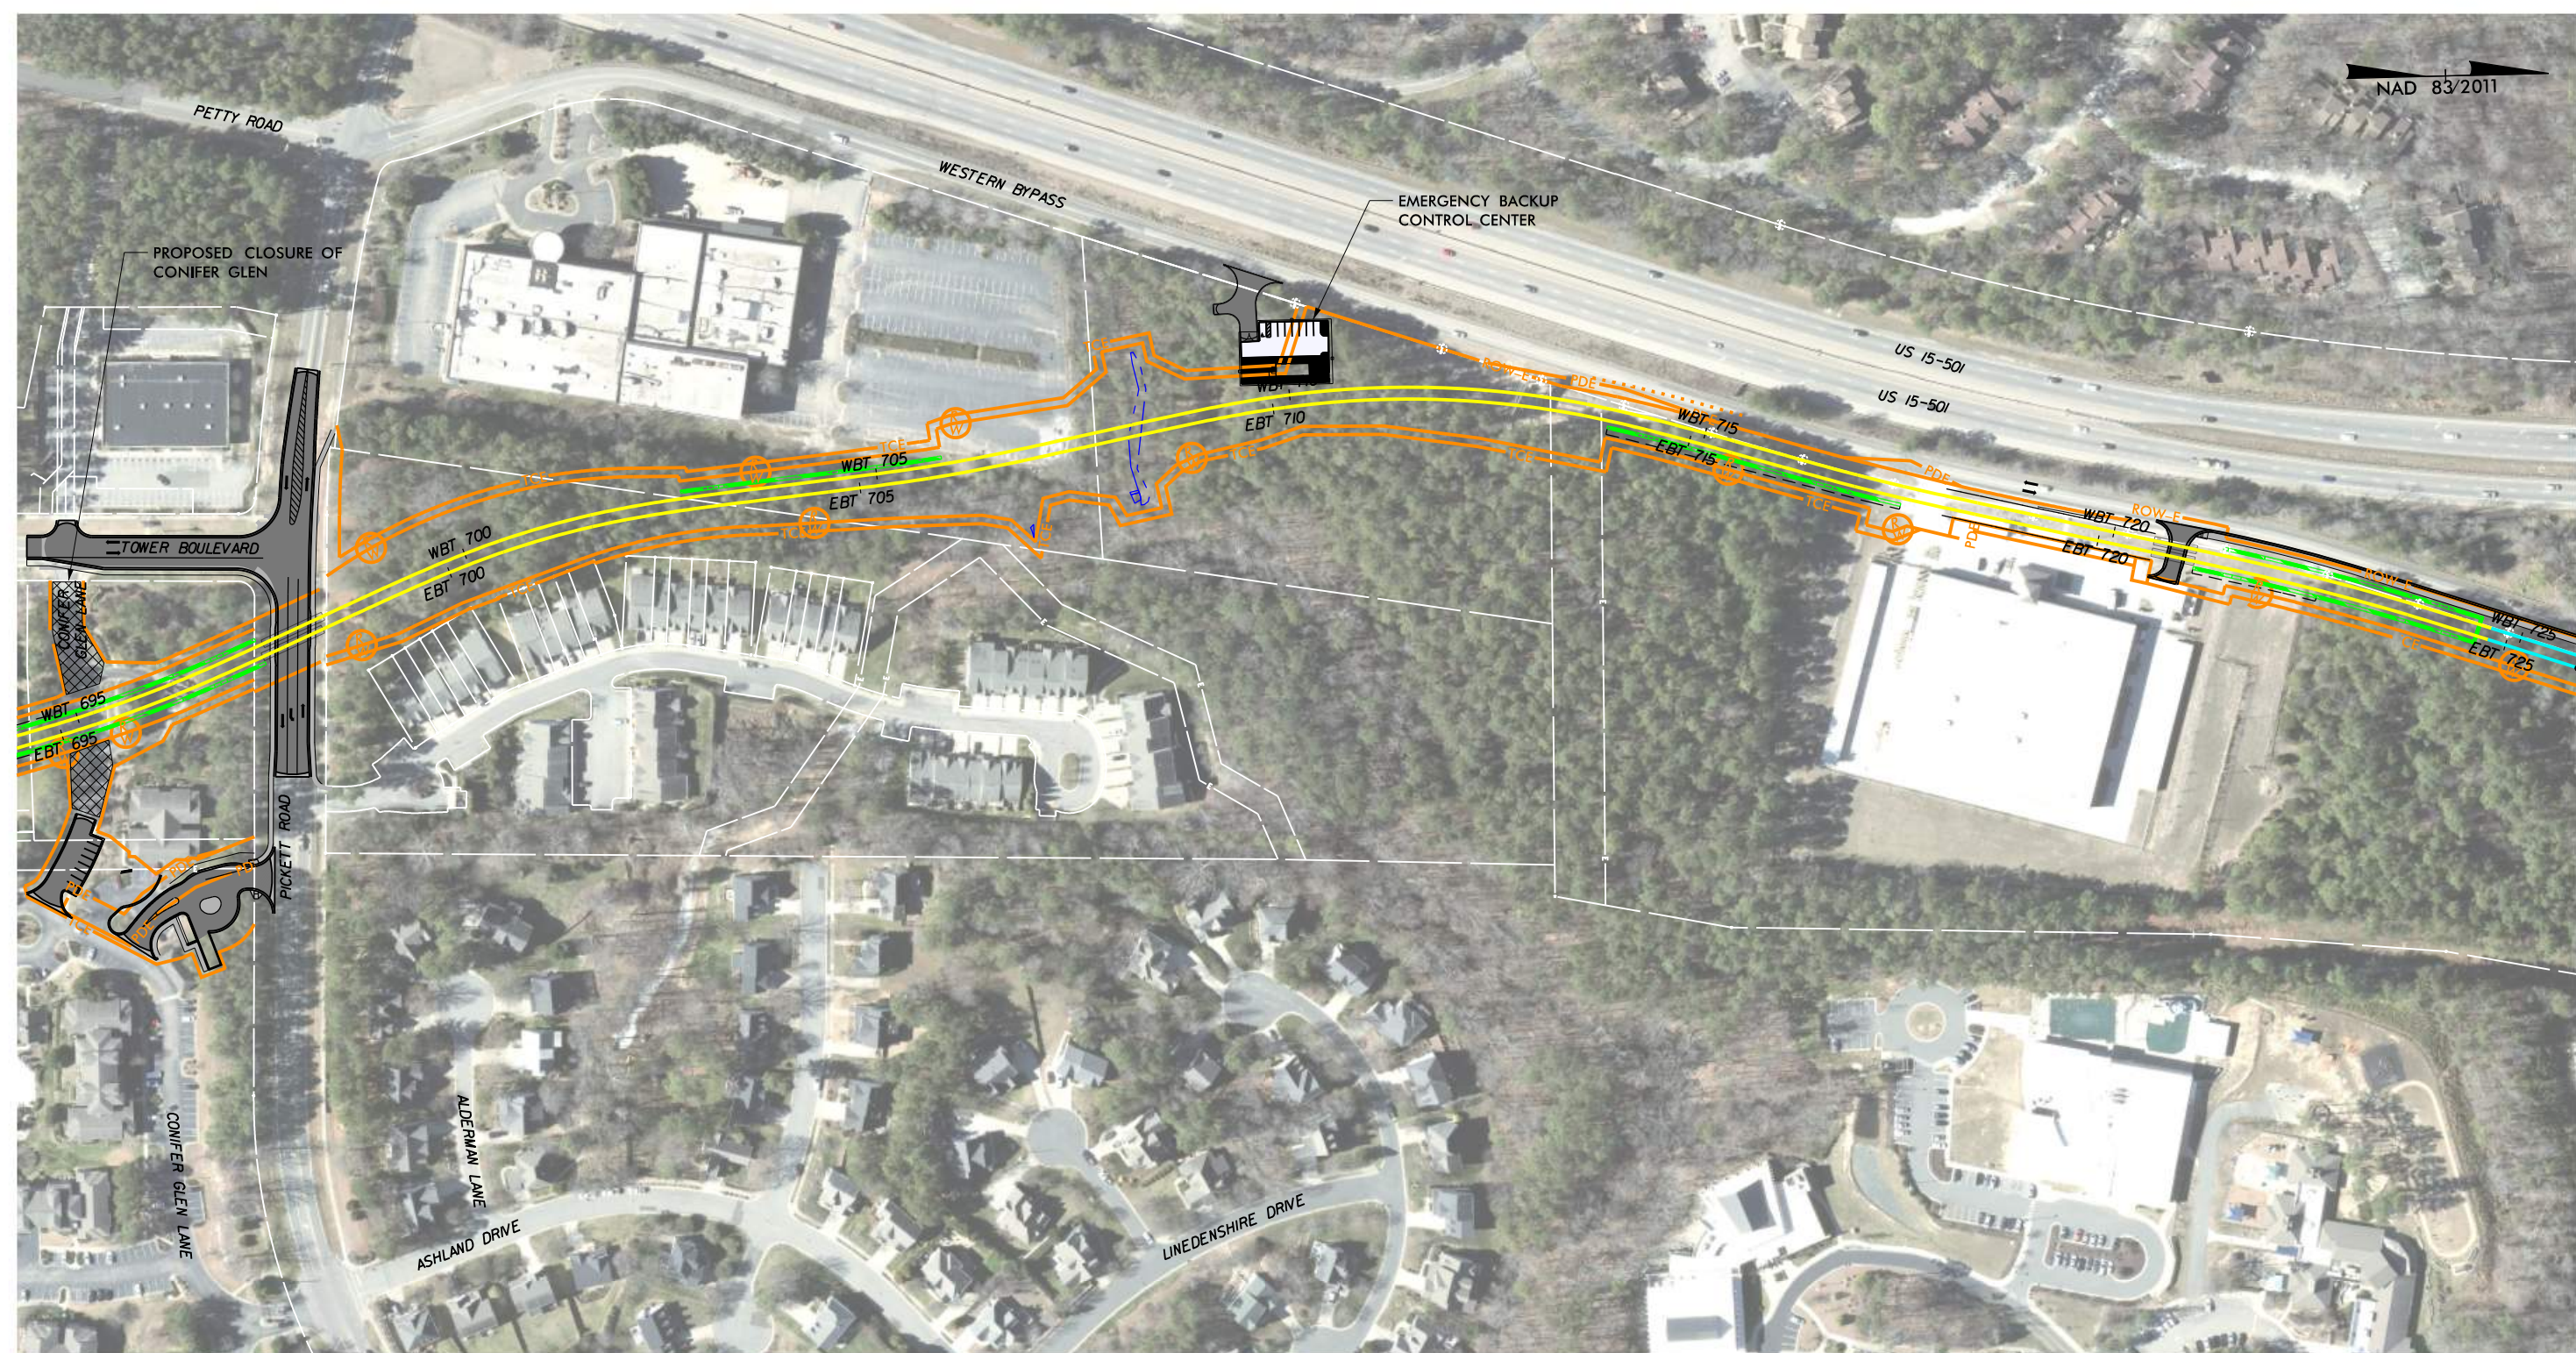

LEGEND	BRIDGE PIERS: ●●—	ELEVATED TRACK: —	BELOW GRADE TRACK: —	RETAINING WALLS: —	ROW: —	PROPOSED ROADWAY: —
	AT-GRADE TRACK: —	STATION: STATION	DEMOLITION: ▨	WETLANDS AND STREAMS: - - -	SIDEWALK /MULTI USE PATH: —	

PLOT DRIVER: DO-LRT_11X17_PDF_COLOR.plt
 USER: MWARRINE
 FILE: PW-TKV-ALN-020.dgn
 DATE: 9/20/2018
 TIME: 8:11:21 AM

PRELIMINARY PLANS

DO NOT USE FOR CONSTRUCTION

DOCUMENT NOT CONSIDERED FINAL
UNLESS ALL SIGNATURES ARE COMPLETED

DESIGNED BY: MED
 DRAWN BY: MED
 CHECKED BY: JG
 DATE:

HDR Engineering, Inc.
 555 Fayetteville Street, Suite 900
 Raleigh, NC 27601-3034

GO Triangle

DURHAM-ORANGE LIGHT RAIL TRANSIT PROJECT

ENGINEERING DESIGN PLAN SHEET

DRAWING NO.:	SHEET NO.:	REV.:
	20	